

MATTAWAMKEAG RIVER  
WATERSHED

BASKAHEGAN LAKE  
WATERSHED  
CARROLL PLANTATION  
7864 ACRES

DUCK LAKE  
WATERSHED

BROWN ROAD

ROUTE 6



MILL PRIVILEGE POND  
WATERSHED  
1382 ACRES

PLEASANT LAKE  
WATERSHED  
CARROLL PLANTATION  
1595 ACRES

SHAW LAKE  
WATERSHED  
243 ACRES


SHEET 900  
SHEET 901

SHEET 900  
SHEET 901

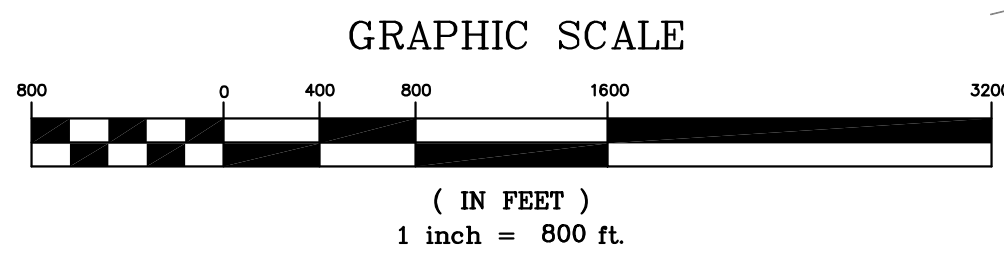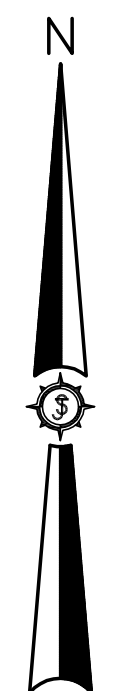

Drawn By	PHM	Date	3/7/2011
Checked By			
Issued For Agency Review	JSM		
Drawn By			
Checked By			
Issued For Agency Review			

<b>BOWERS WIND PROJECT</b>	
Designed By	JAO
Drawn By	PHM
Date	MARCH 2011
Scale	1"=800'
Project Location	CARROLL PLANTATION & KOSSUTH TOWNSHIP, MAINE
Drawing Description	PRE DEVELOPMENT DRAINAGE PLAN
Approved	
Checked	

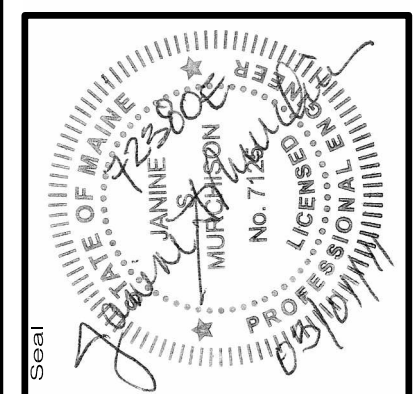


72380E

AN INTEGRATED TEAM OF  
**SEWALL**  
 GEOSPATIAL ENGINEERING  
 SURVEYING AND NATURAL  
 RESOURCE CONSULTANTS

JAMES W. SEWALL COMPANY (Since 1880)  
 SEWALLCOM 800.648.8202


Project No.	72380E
Phase	PERMIT
Sheet No.	900

PRELIMINARY NOT FOR CONSTRUCTION

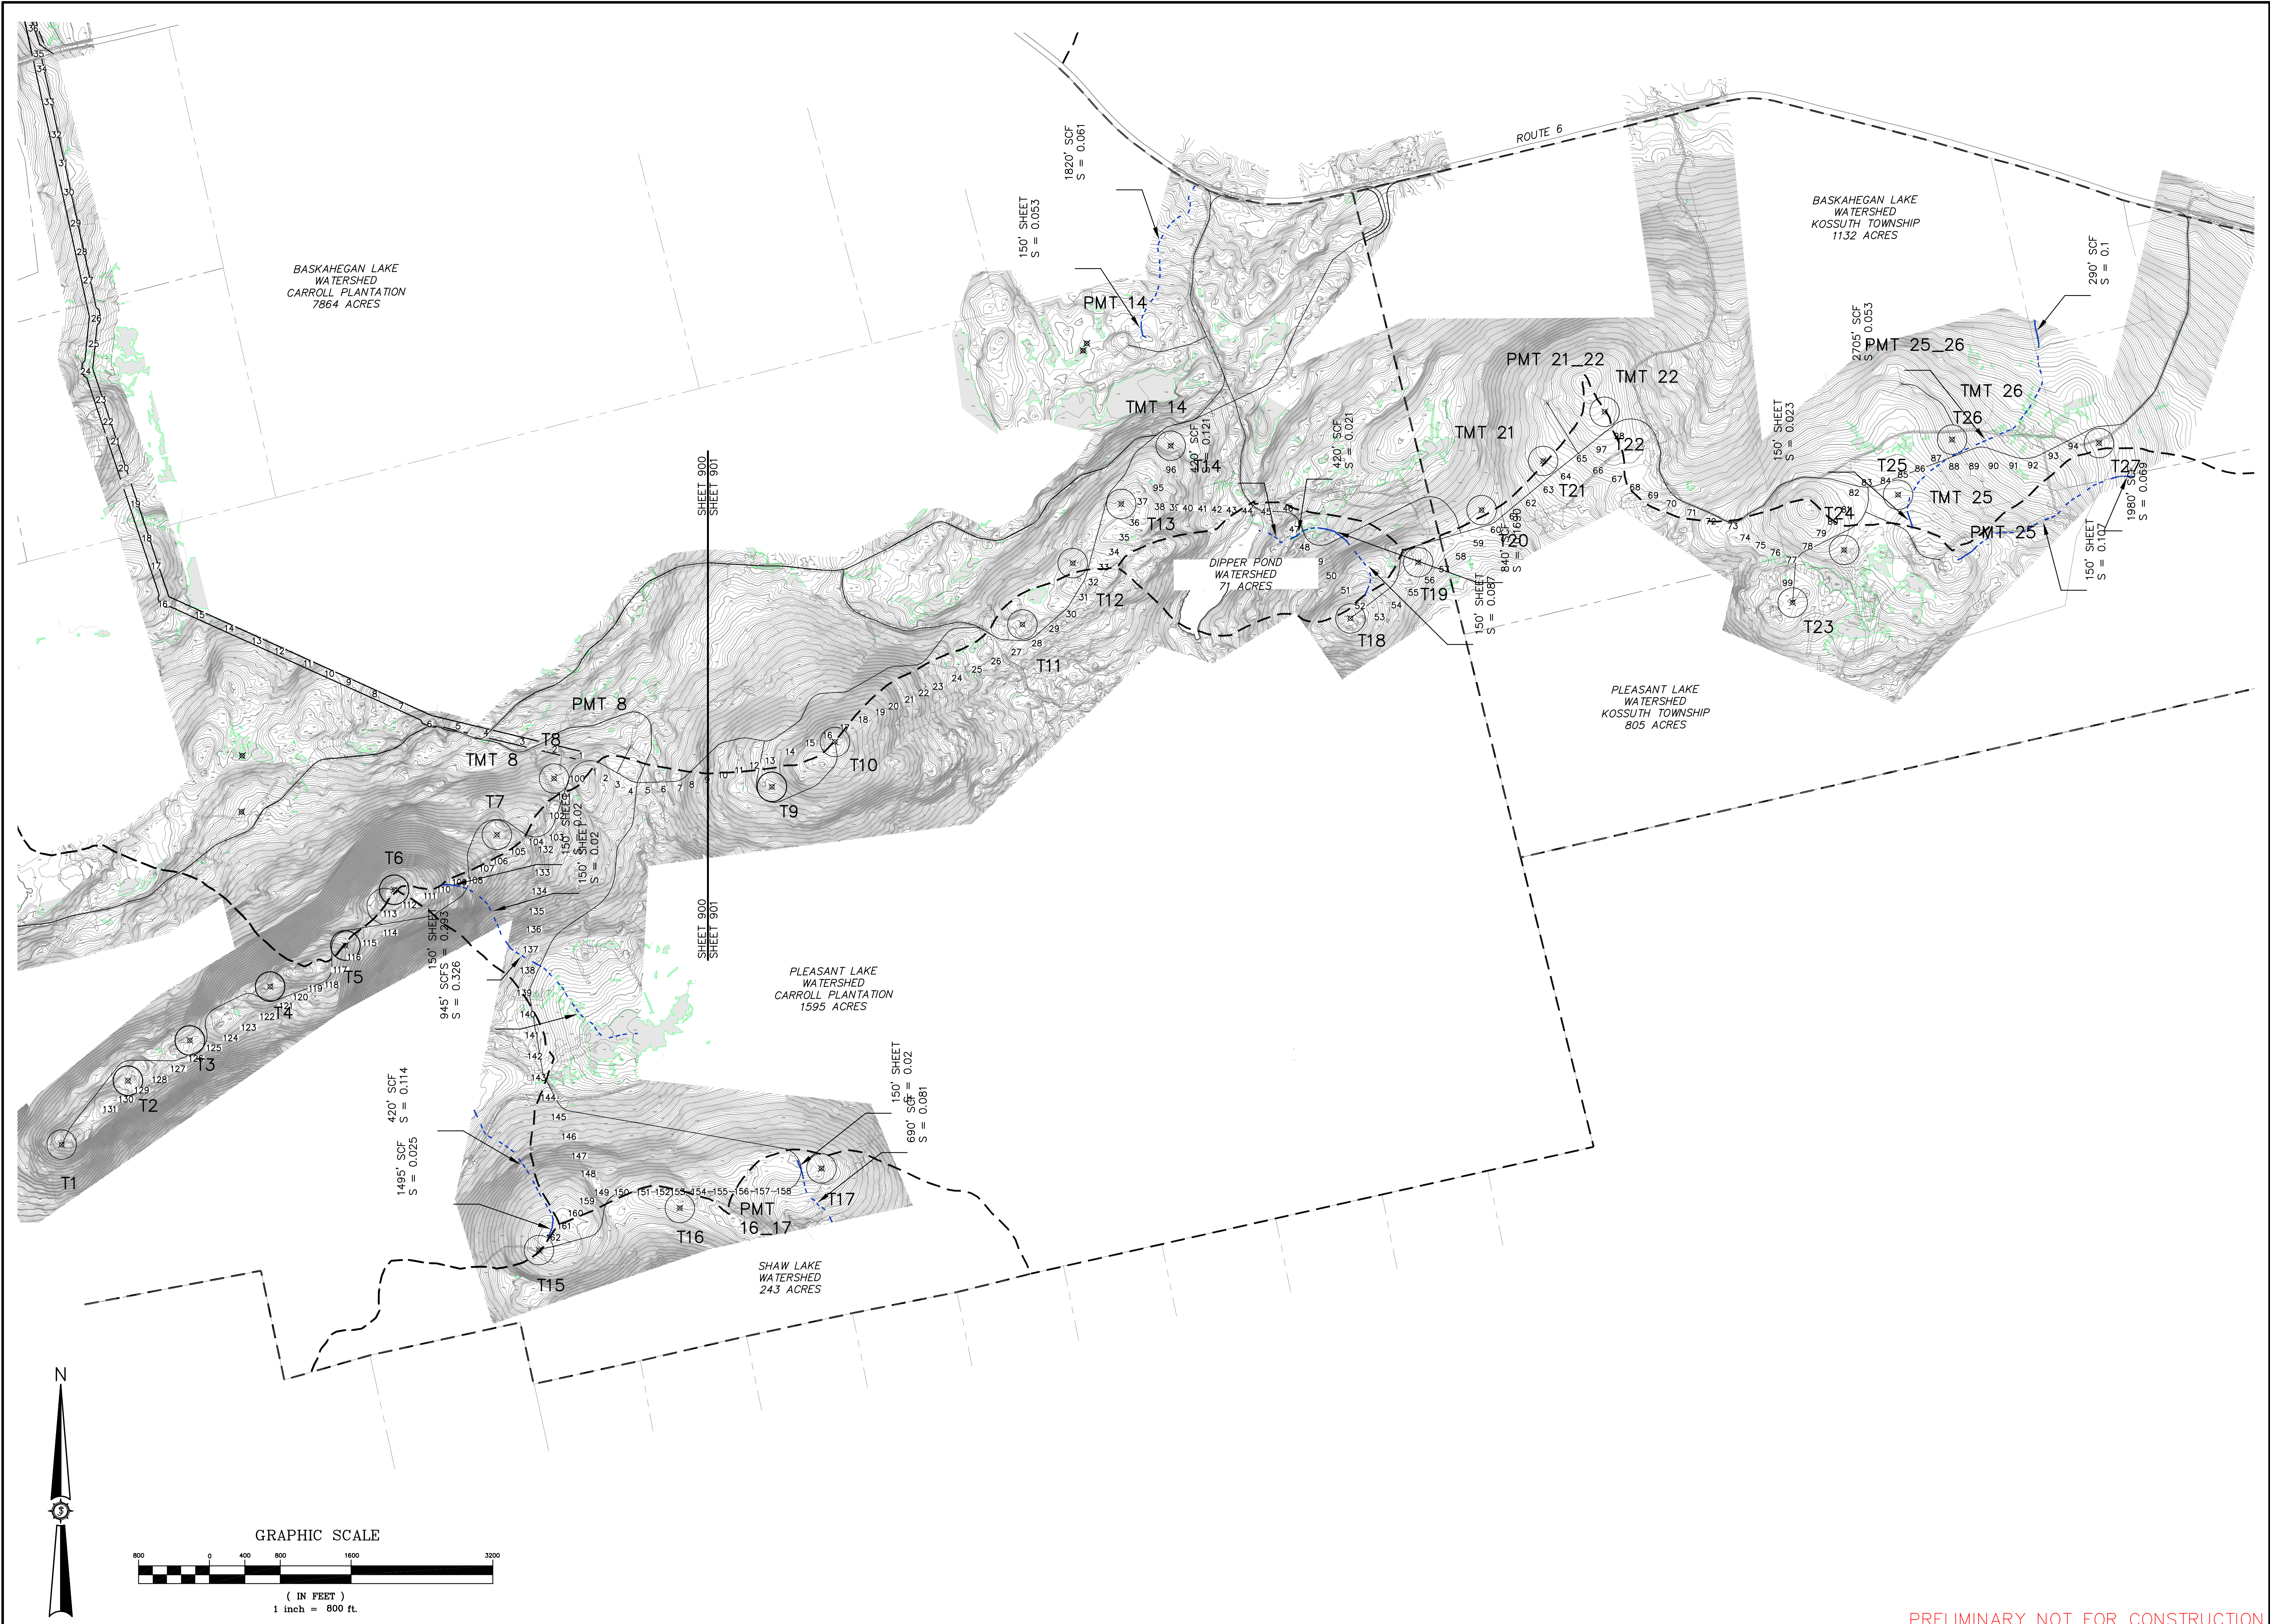

Drawn By	PHM
Checked By	JSM
Date	3/17/2011

<b>BOWERS WIND PROJECT</b>	
Project Location	CARROLL PLANTATION & KOSSUTH TOWNSHIP, MAINE
Drawing Description	PRE DEVELOPMENT DRAINAGE PLAN
Scale	1"=800'
Drawn By	PHM
Checked By	JSM
Date	MARCH 2011

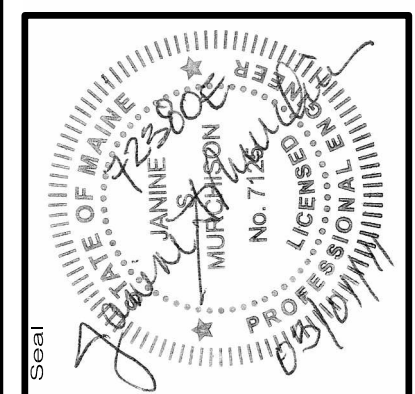




**72380E**

AN INTEGRATED TEAM OF  
 GEOSPATIAL ENGINEERING,  
 SURVEYING AND NATURAL  
 RESOURCE CONSULTANTS

**SEWALL**  
 JAMES W. SEWALL COMPANY Since 1880  
 SEWALL.COM 800.648.4202

Project No.	72380E
Phase	PERMIT
Sheet No.	901


PRELIMINARY NOT FOR CONSTRUCTION

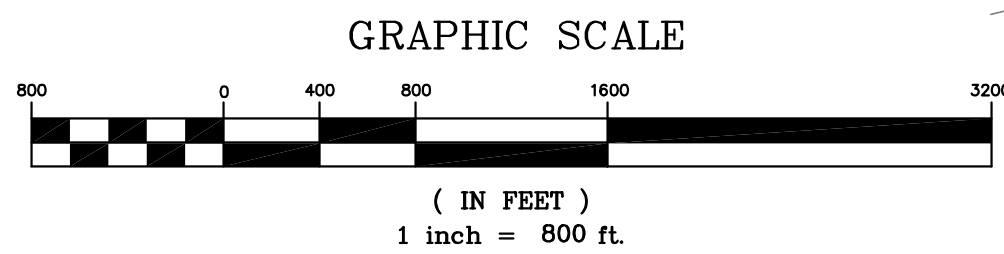 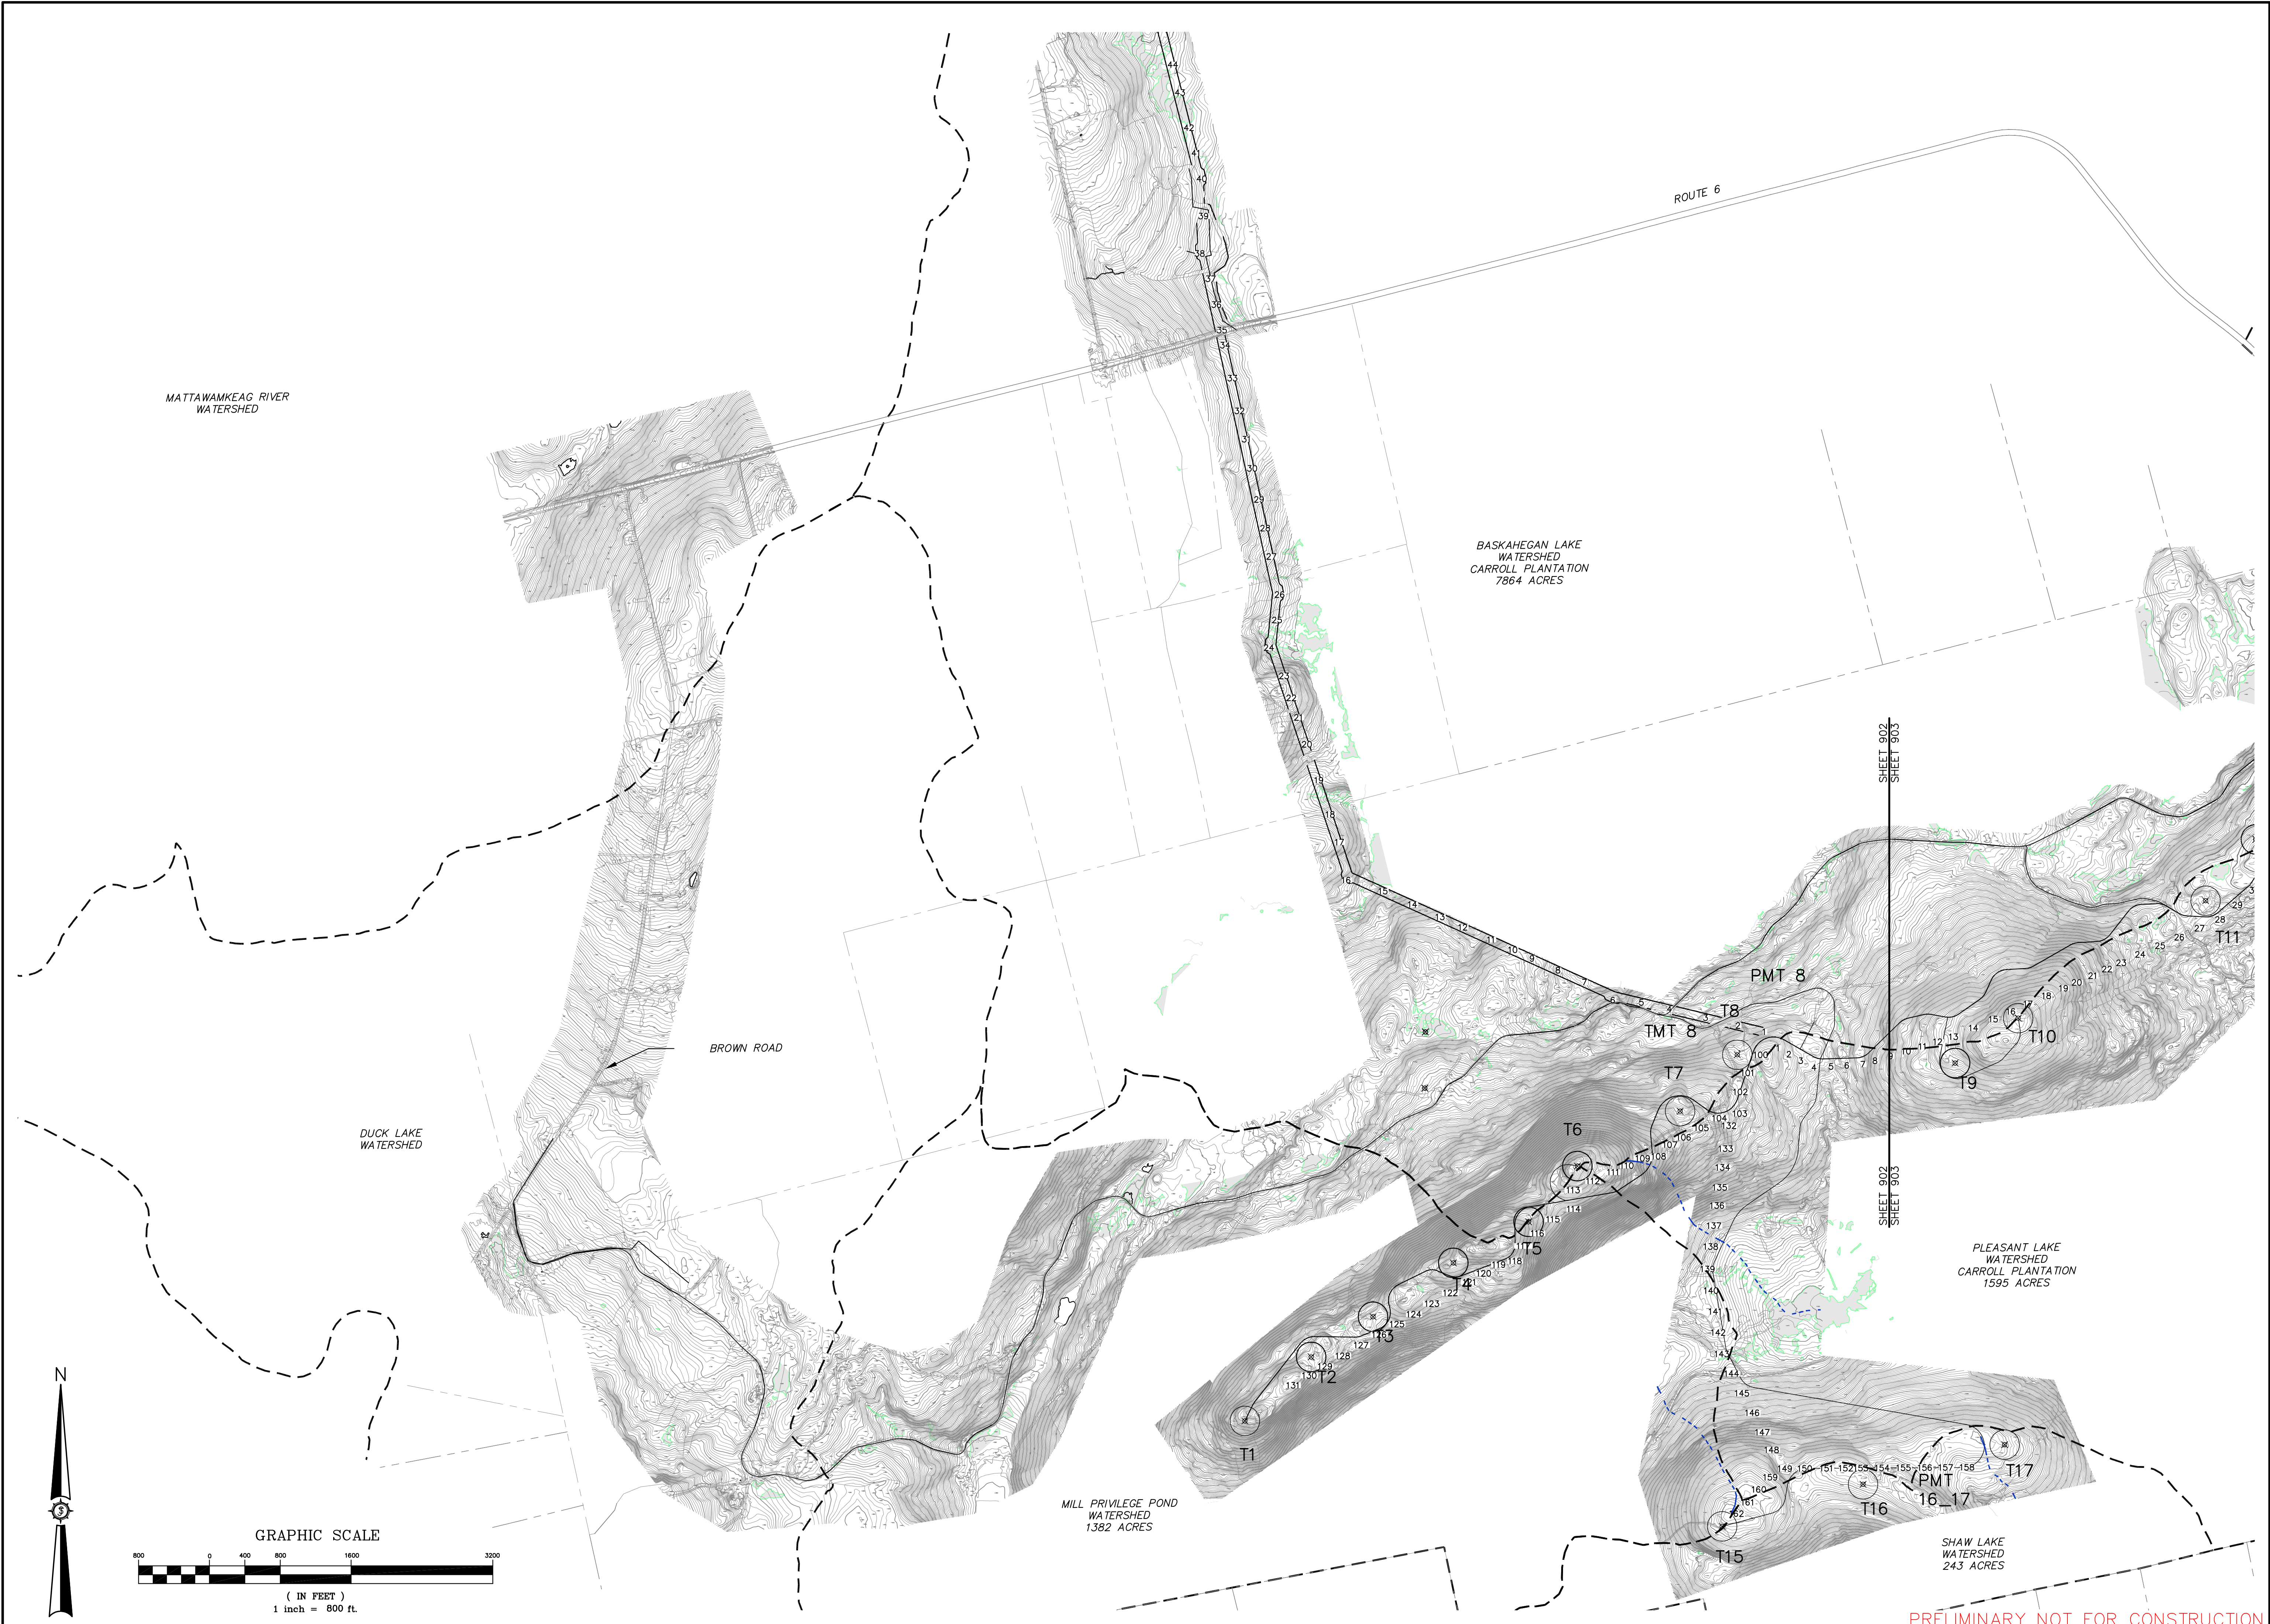

PRELIMINARY NOT FOR CONSTRUCTION

Drawn By	JSM	Date	3/7/2011
Checked By			
Issued For Agency Review			
Drawn By			
Checked By			

<b>BOWERS WIND PROJECT</b>	
Designed By	JAO
Drawn By	PHM
Date	MARCH 2011
Scale	1"=800'
Project Location	CARROLL PLANTATION & KOSSUTH TOWNSHIP, MAINE
Drawing Description	POST DEVELOPMENT DRAINAGE PLAN
Approved	
Checked	



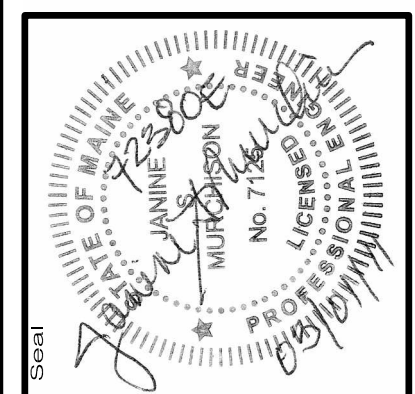


72380E

AN INTEGRATED TEAM OF  
**SEWALL**  
 GEOSPATIAL ENGINEERING  
 SURVEYING AND NATURAL  
 RESOURCE CONSULTANTS


JAMES W. SEWALL COMPANY (Since 1880)  
 SEWALL.COM 800.648.8202

Project No.	72380E
Permit	PERMIT
Sheet No.	902

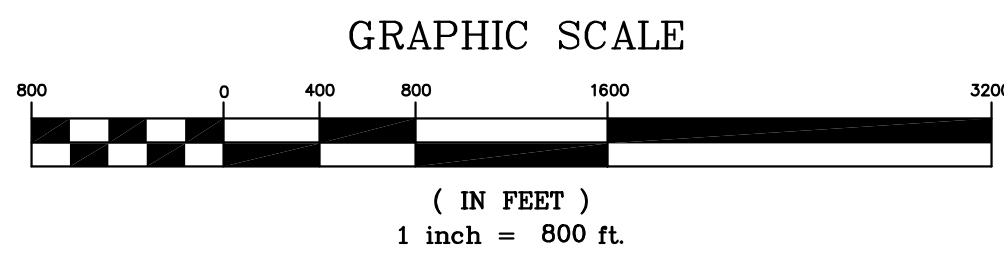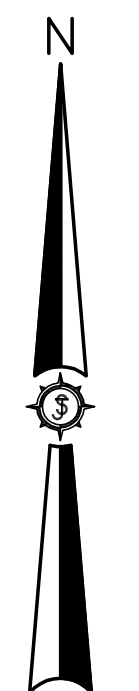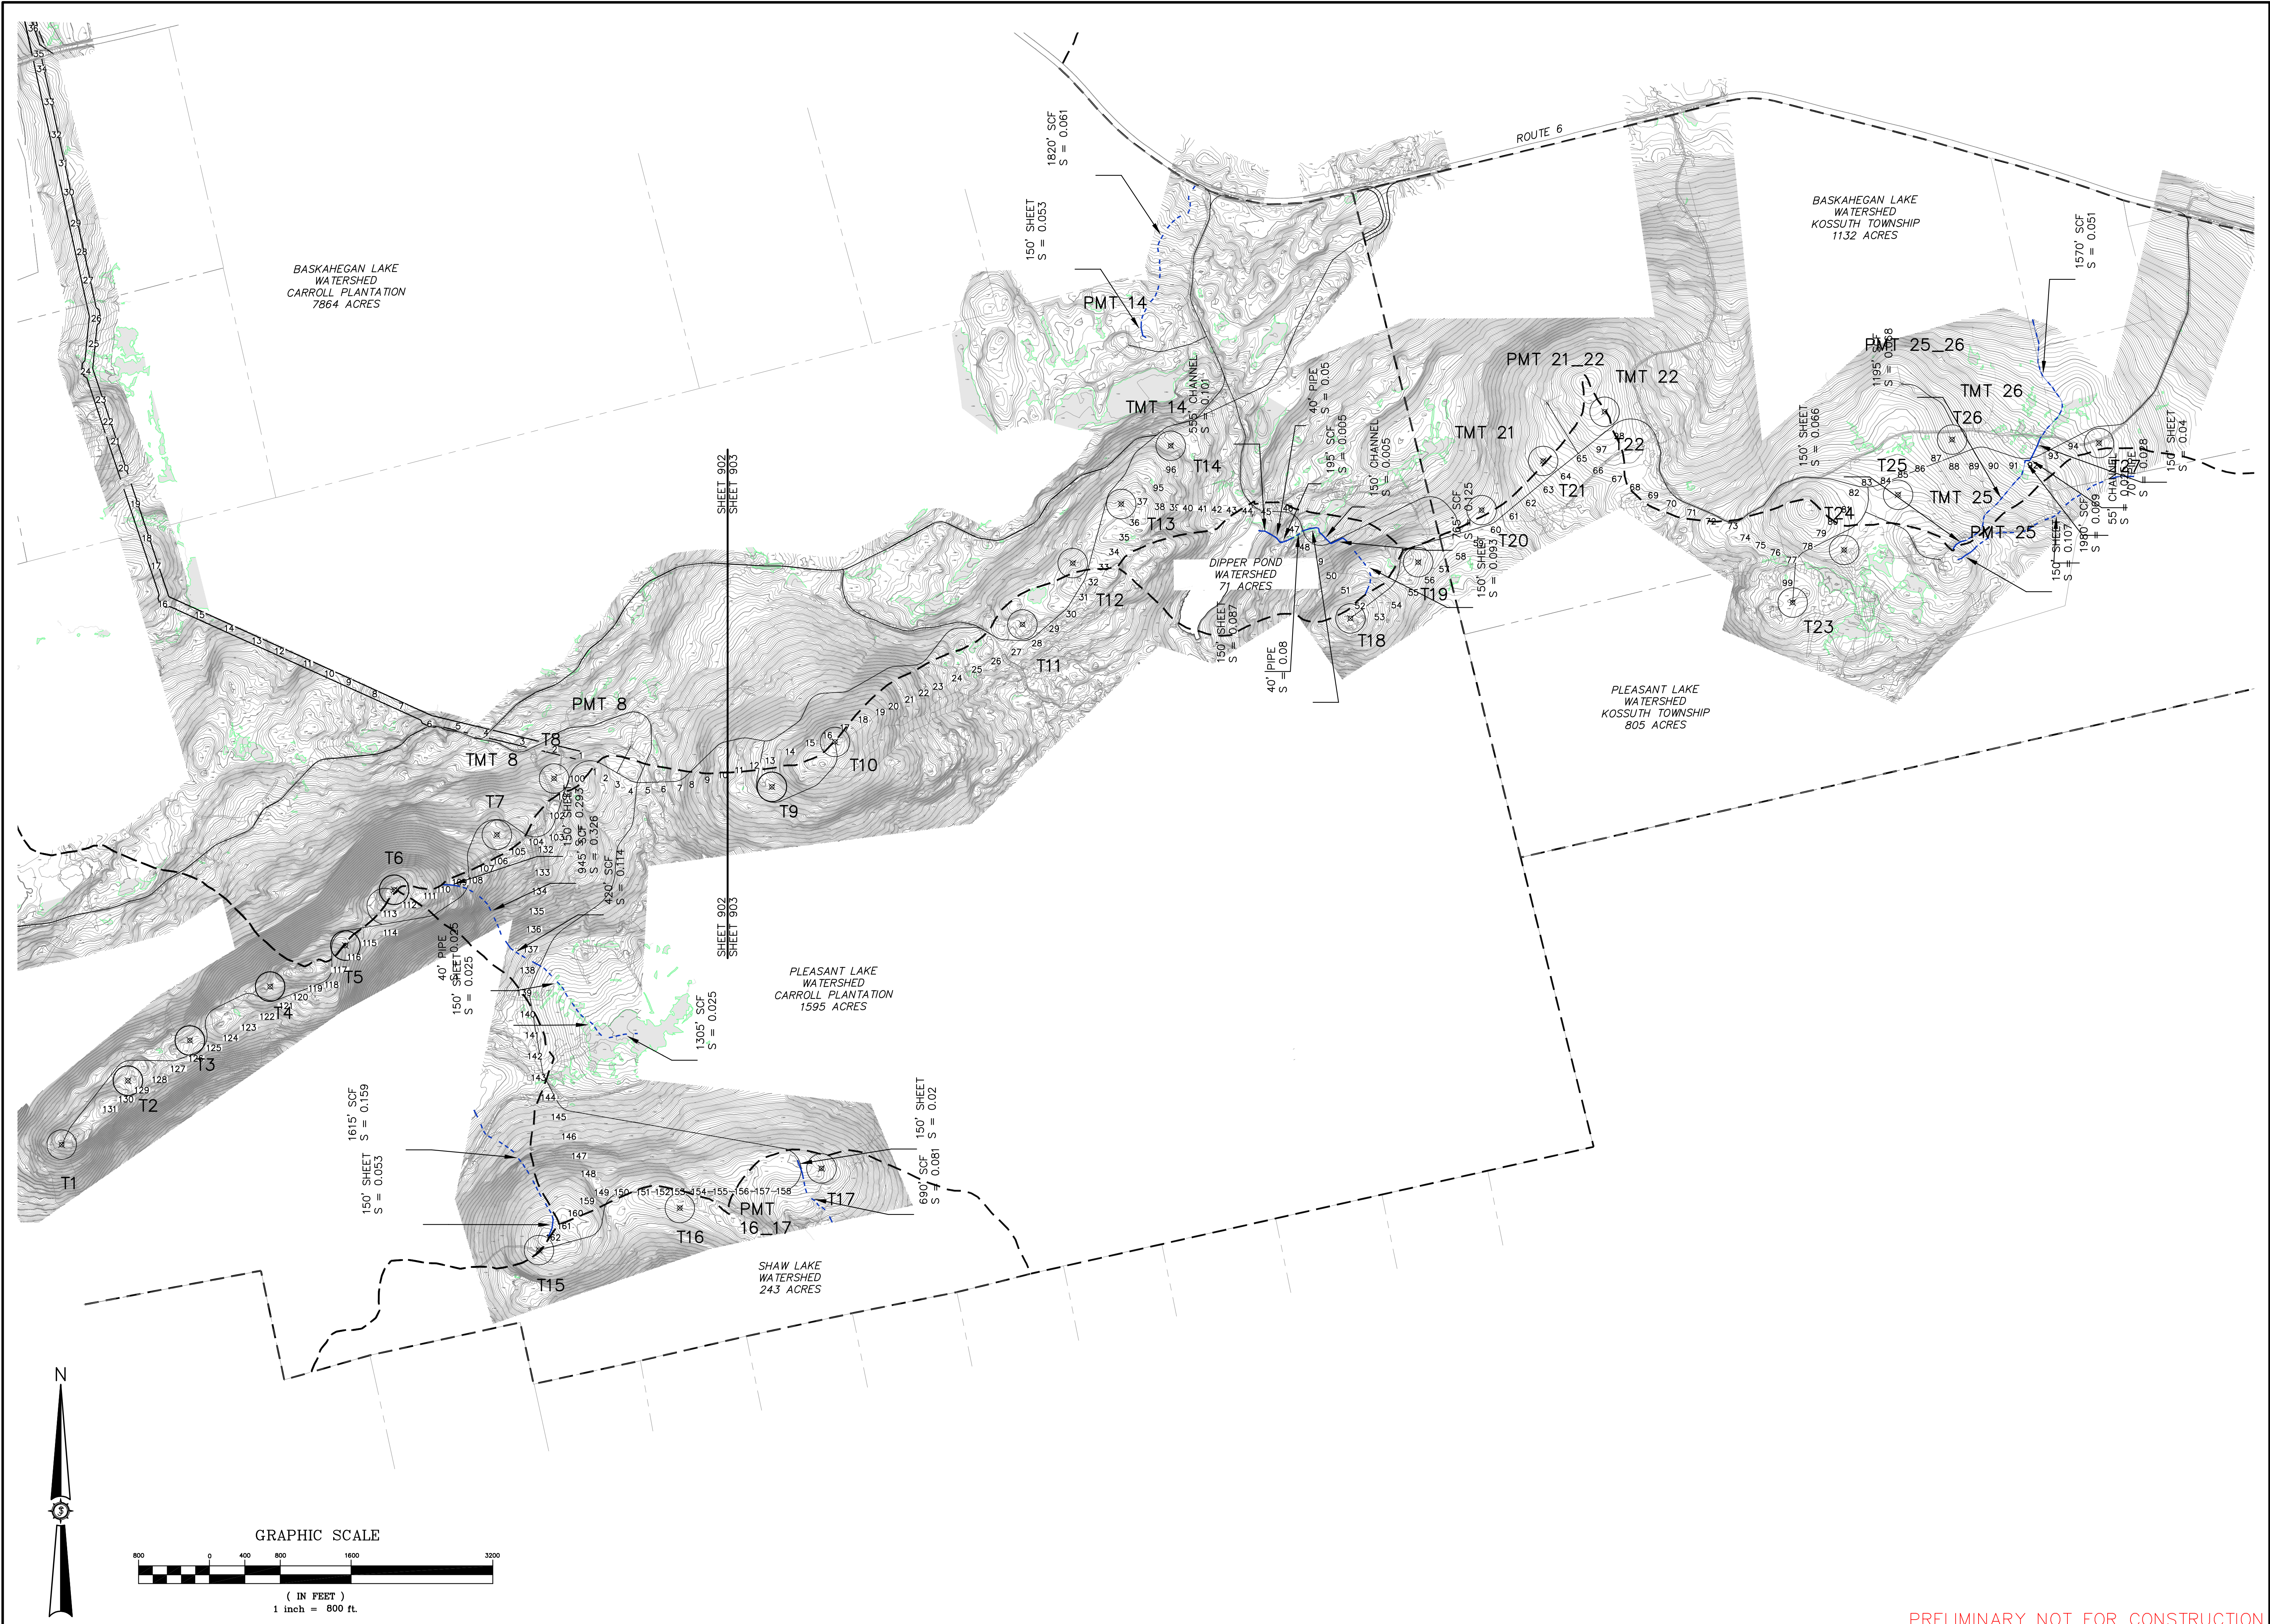

Project No.	72380E
Drawn By	PHM
Checked By	JSM
Date	3/7/2011

<b>BOWERS WIND PROJECT</b>	
Project Location	CARROLL PLANTATION & KOSSUTH TOWNSHIP, MAINE
Scale	1"=800'
Project No.	72380E
Drawn By	PHM
Checked By	JSM
Date	3/7/2011

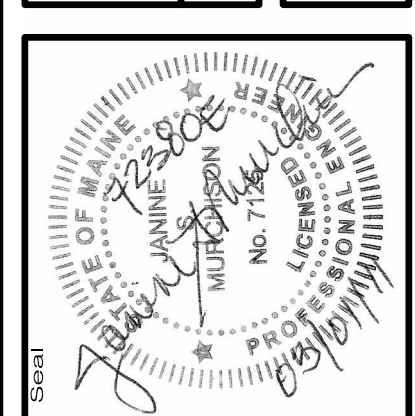


**72380E**

AN INTEGRATED TEAM OF  
**SEWALL**  
 GEOSPATIAL ENGINEERING,  
 SURVEYING AND NATURAL  
 RESOURCE CONSULTANTS

JAMES W. SEWALL COMPANY Since 1880  
 SEWALL.COM 800.648.4202

Project No.	72380E
Phase	PERMIT
Sheet No.	903

PRELIMINARY NOT FOR CONSTRUCTION

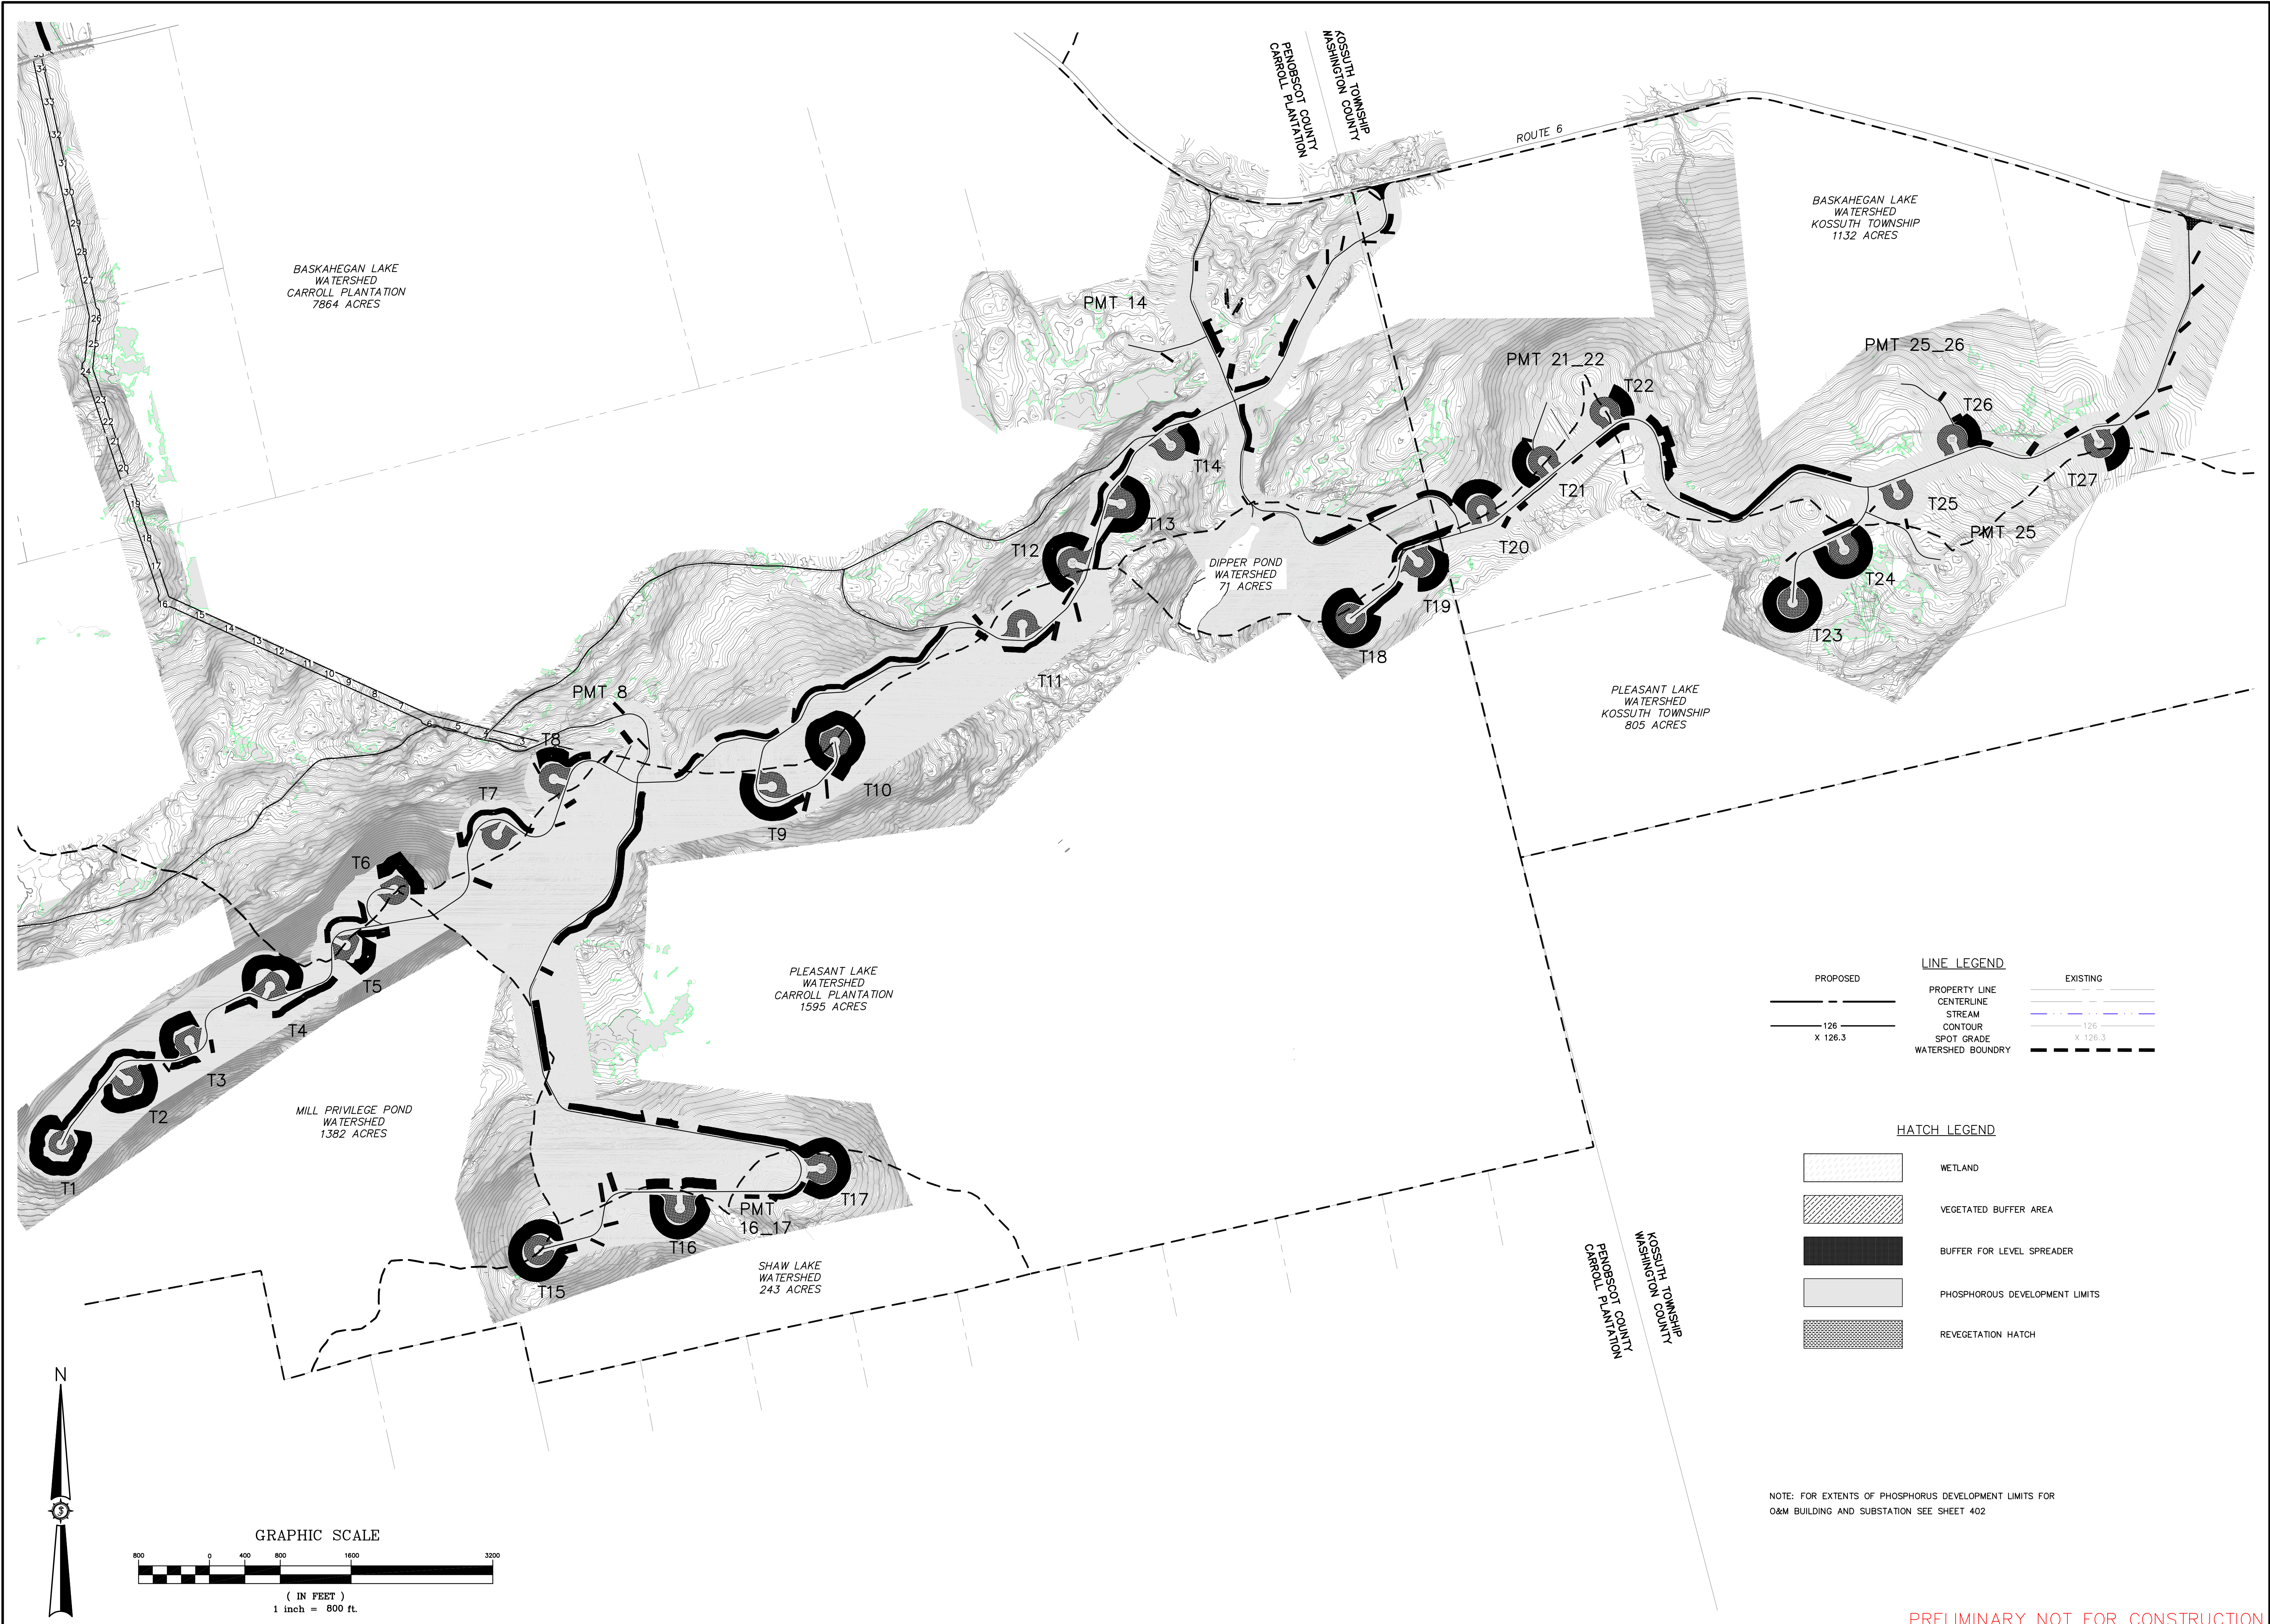


**LINE LEGEND**

PROPOSED	EXISTING
126 X 126.3	126 X 126.3

**HATCH LEGEND**

	WETLAND
	VEGETATED BUFFER AREA
	BUFFER FOR LEVEL SPREADER
	PHOSPHOROUS DEVELOPMENT LIMITS
	REVEGETATION HATCH

NOTE: FOR EXTENTS OF PHOSPHOROUS DEVELOPMENT LIMITS FOR O&M BUILDING AND SUBSTATION SEE SHEET 402

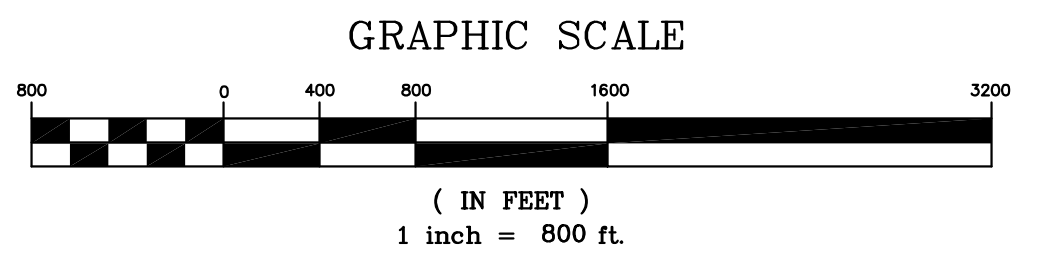


Date	Issued For	By
3/7/2011	ISSUED FOR AGENCY REVIEW	JSM

Prepared By	Checked By	Drawn By
JAO	PHM	PHM
DATE: MARCH 2011	DATE: MARCH 2011	DATE: MARCH 2011
Scale: 1"=800'	Scale: 1"=800'	Scale: 1"=800'
Approved	Checked	Checked

**BOWERS WIND PROJECT**

Project Location: CARROLL PLANTATION & KOSSUTH TOWNSHIP, MAINE

Drawing Description: OVERALL PHOSPHOROUS DEVELOPMENT AREA PLAN

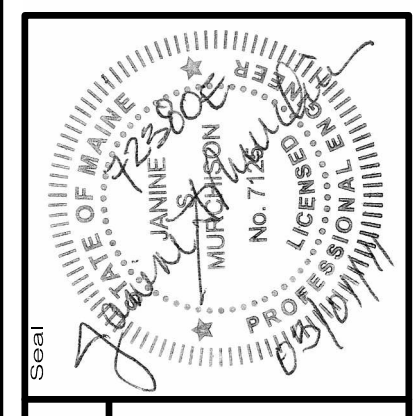

Project No. **72380E**

AN INTEGRATED TEAM OF  
**SEWALL**  
 GEOSPATIAL ENGINEERING  
 SURVEYING AND NATURAL  
 RESOURCE CONSULTANTS  
 JAMES W. SEWALL COMPANY Since 1880  
 SEWALL.COM 800.648.4202

Permit No. **PERMIT**

Sheet No. **904**

PRELIMINARY NOT FOR CONSTRUCTION