

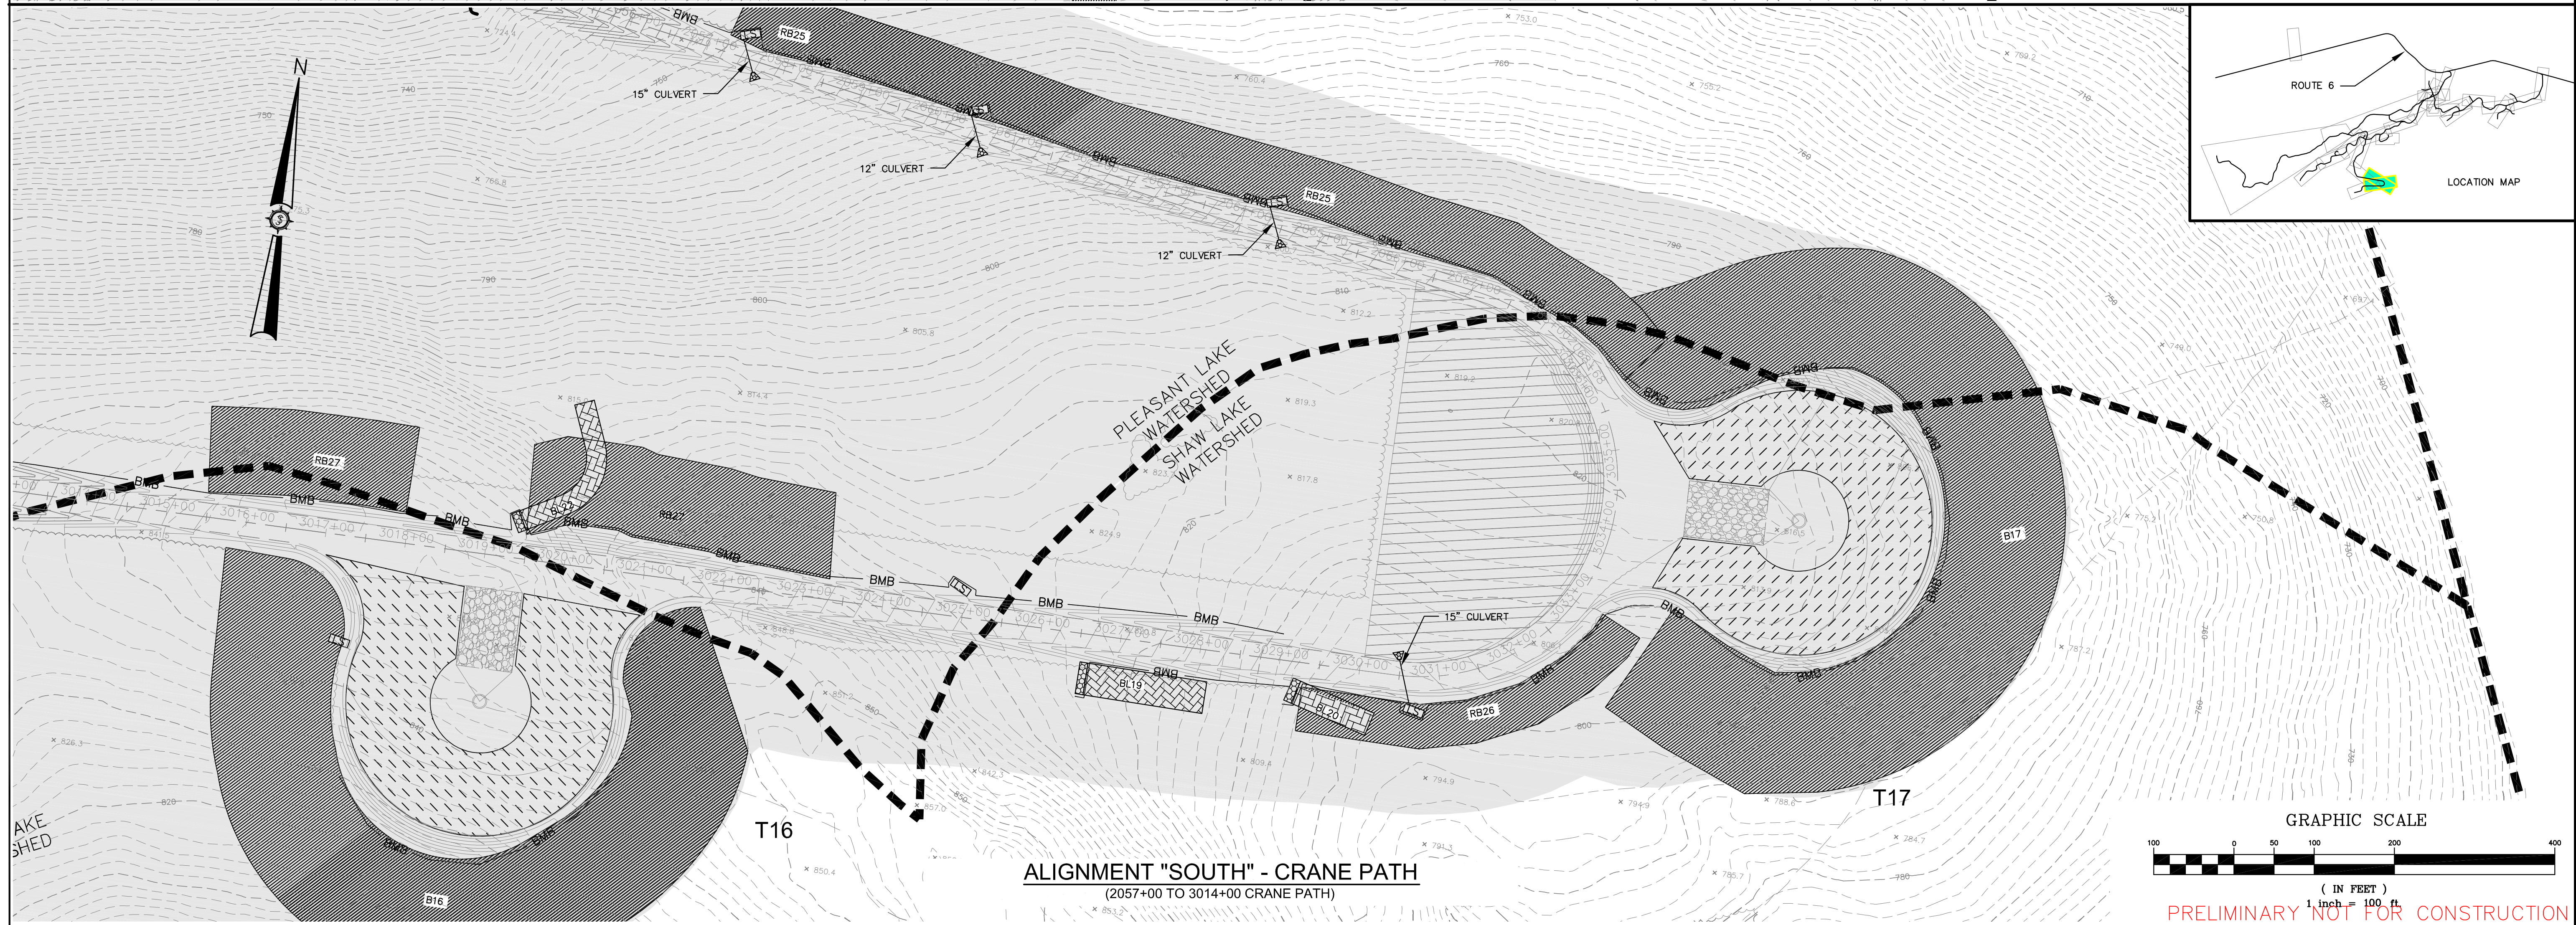


**ALIGNMENT "SOUTH" - CRANE PATH**  
(2048+00 TO 3026+00 CRANE PATH)

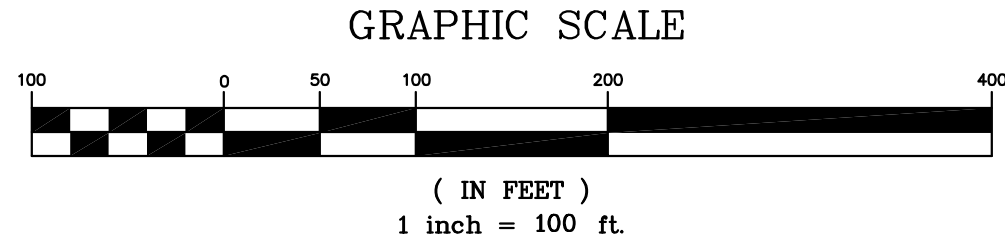

**ALIGNMENT "SOUTH" - CRANE PATH**  
(2057+00 TO 3014+00 CRANE PATH)

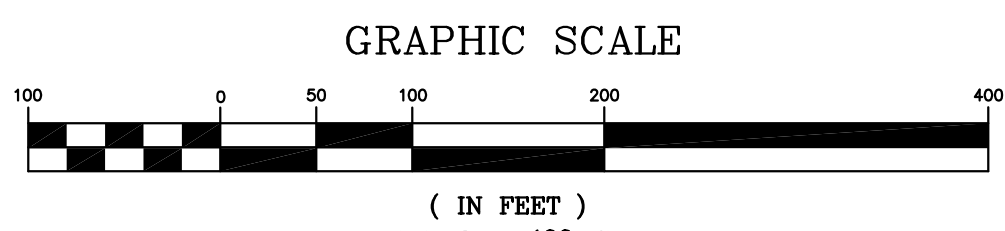

PRELIMINARY NOT FOR CONSTRUCTION

Drawn By	JAO	Checked For Agency Review	JSM	Date	3/7/2011
Designated By	JAO	Issued For Agency Review	JSM	Revised Per Agency Comments	5/12/11
Scale	1"=100'	Checked			

**BOWERS WIND PROJECT**

Project Location: CARROLL PLANTATION & KOSSUTH TOWNSHIP, MAINE


Project No.: 72380E

Project Name: SOUTH PEAK EROSION CONTROL PLAN

Scale: 1"=100'

Approved: [Signature]

Checked: [Signature]

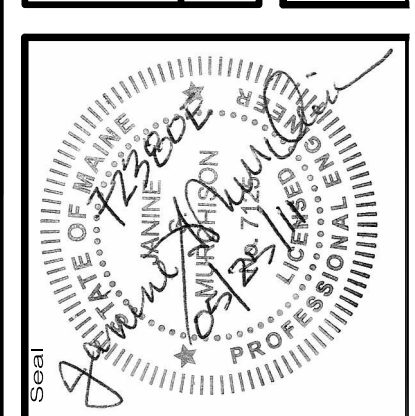



72380E

an integrated team of geospatial, engineering, surveying and NATURAL RESOURCE consultants


**SEWALL**  
JAMES W. SEWALL COMPANY Since 1880  
800.648.4202  
SEWALL.COM

Phase: PERMIT

Sheet No.: 701

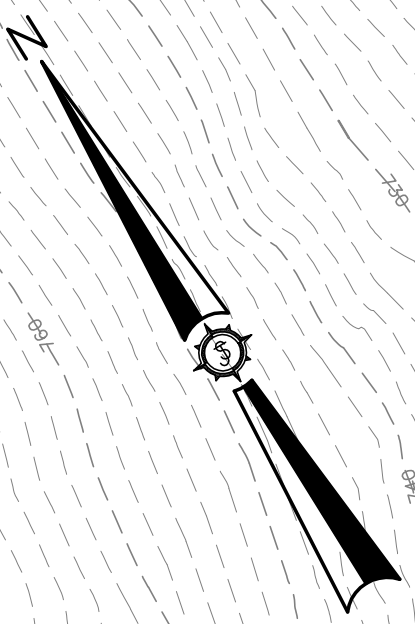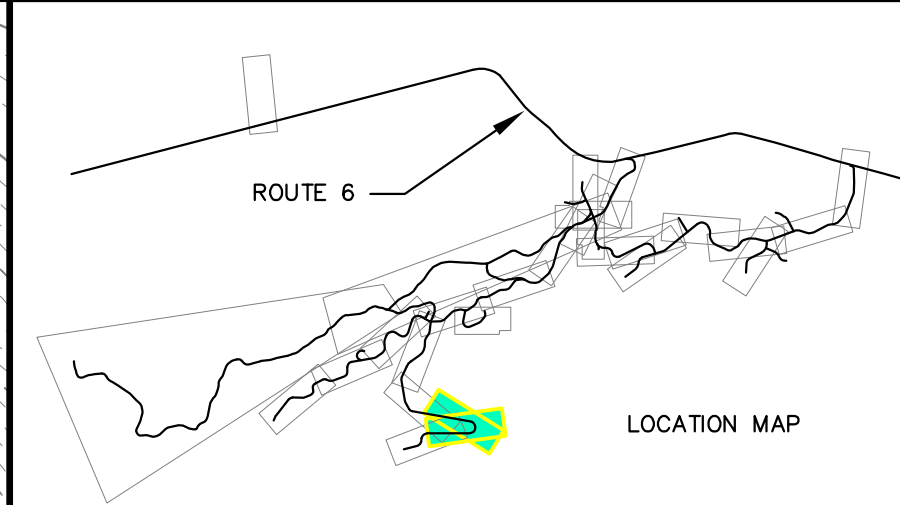





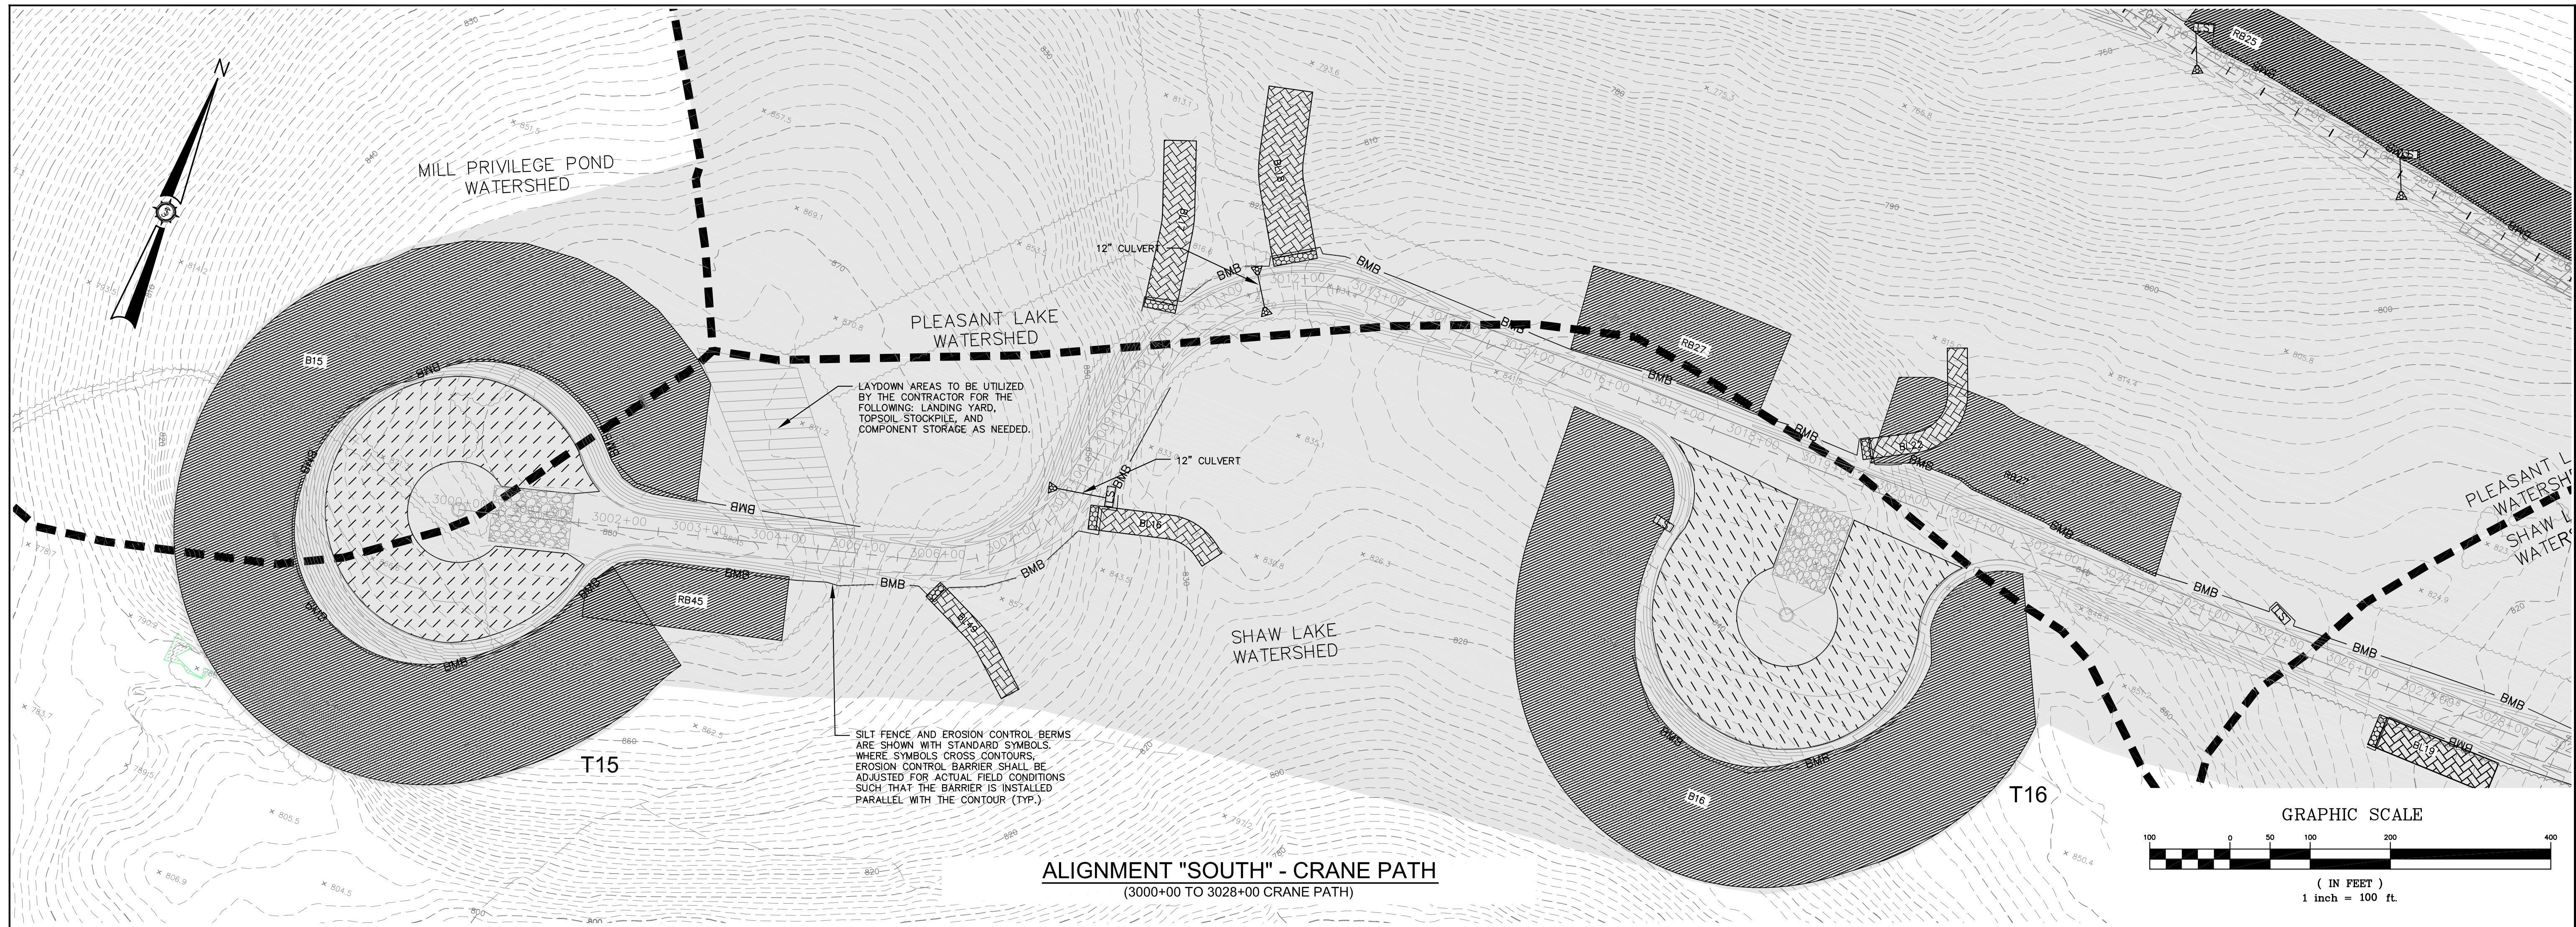

LAYDOWN AREAS TO BE UTILIZED BY THE CONTRACTOR FOR THE FOLLOWING: LANDING YARD, TOPSOIL STOCKPILE, AND COMPONENT STORAGE AS NEEDED.


SILT FENCE AND EROSION CONTROL BERMS ARE SHOWN WITH STANDARD SYMBOLS. WHERE SYMBOLS CROSS CONTOURS, EROSION CONTROL BARRIER SHALL BE ADJUSTED FOR ACTUAL FIELD CONDITIONS SUCH THAT THE BARRIER IS INSTALLED PARALLEL WITH THE CONTOUR (TYP.)

**ALIGNMENT "SOUTH" - CRANE PATH**  
(3000+00 TO 3028+00 CRANE PATH)

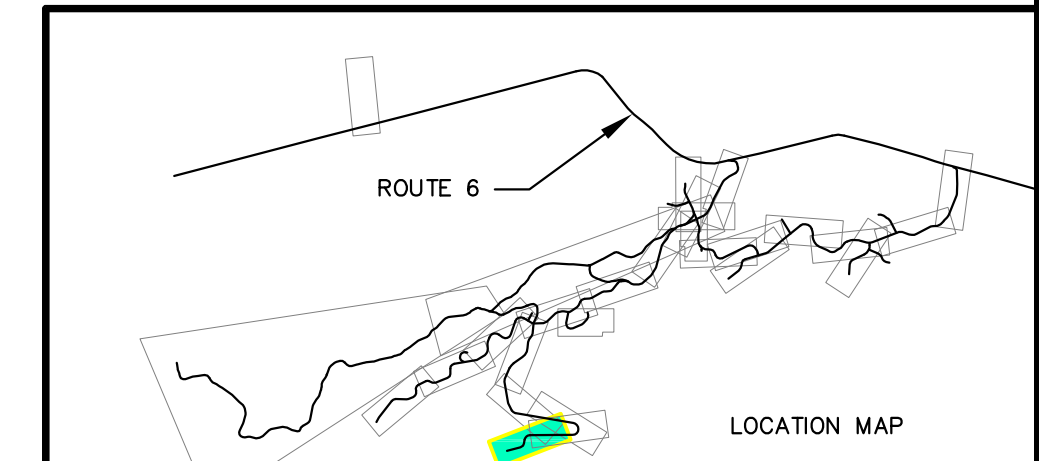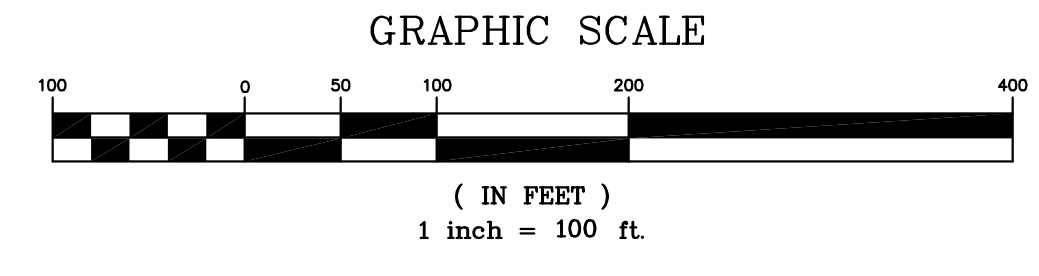

Drawn By	Checked By	Date
JAO	JSM	3/7/2011
JCH	JCH	5/12/11

<b>BOWERS WIND PROJECT</b>	
Drawn By: JAO	Checked By: JSM
Date: 05/23/2011	Scale: 1"=100'
Project Location: CARROLL PLANTATION & KOSSUTH TOWNSHIP, MAINE	Approved: [Signature]
Drawing Description: SOUTH PEAK EROSION CONTROL PLAN	Checked: [Signature]

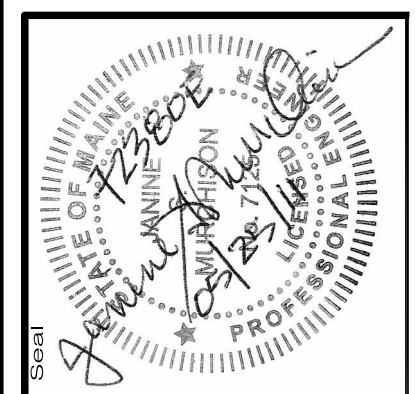

**72380E**  
an integrated team of geospatial, engineering, surveying and NATURAL RESOURCE consultants  
**SEWALL**  
JAMES W. SEWALL COMPANY / Since 1880  
800 648 4202  
SEWALL.COM

PERMIT

702

PRELIMINARY NOT FOR CONSTRUCTION