



OVERALL LOCUS

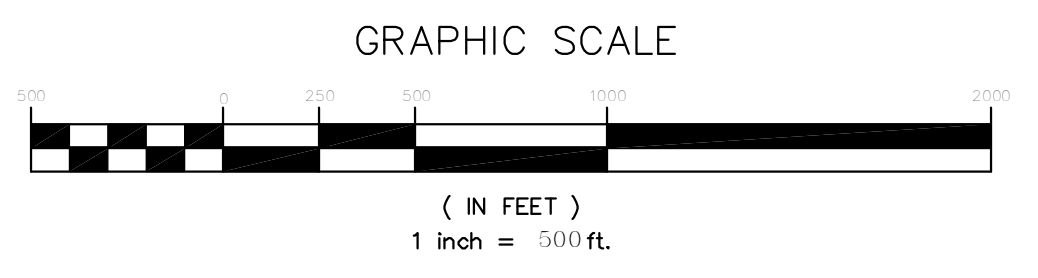

Rev. #	Drawn By	Description	Date

<b>HIGHLAND WIND LLC</b>	Designed By	JPM	Checked
	Date	11/23/2009	
Project Location <b>HIGHLAND PLANTATION</b>	Scale	1"=500'	
	Drawing Description	STORMWATER	
INDEX SHEET <b>STORMWATER EAST HIGHLAND</b>			

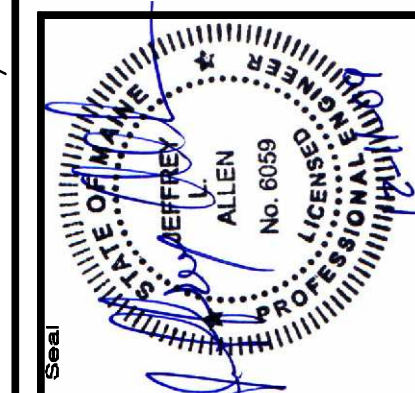

66060E



**SEWALL**  
 AN INTEGRATED TEAM OF  
 GEOSPATIAL ENGINEERING,  
 SURVEYING AND NATURAL  
 RESOURCE CONSULTANTS

JAMES W. SEWALL COMPANY / Since 1880  
 SEWALL.COM / 800.686.7432

Phase	<b>PRELIM</b>
Sheet No.	<b>C-600</b>

**NOT FOR CONSTRUCTION**



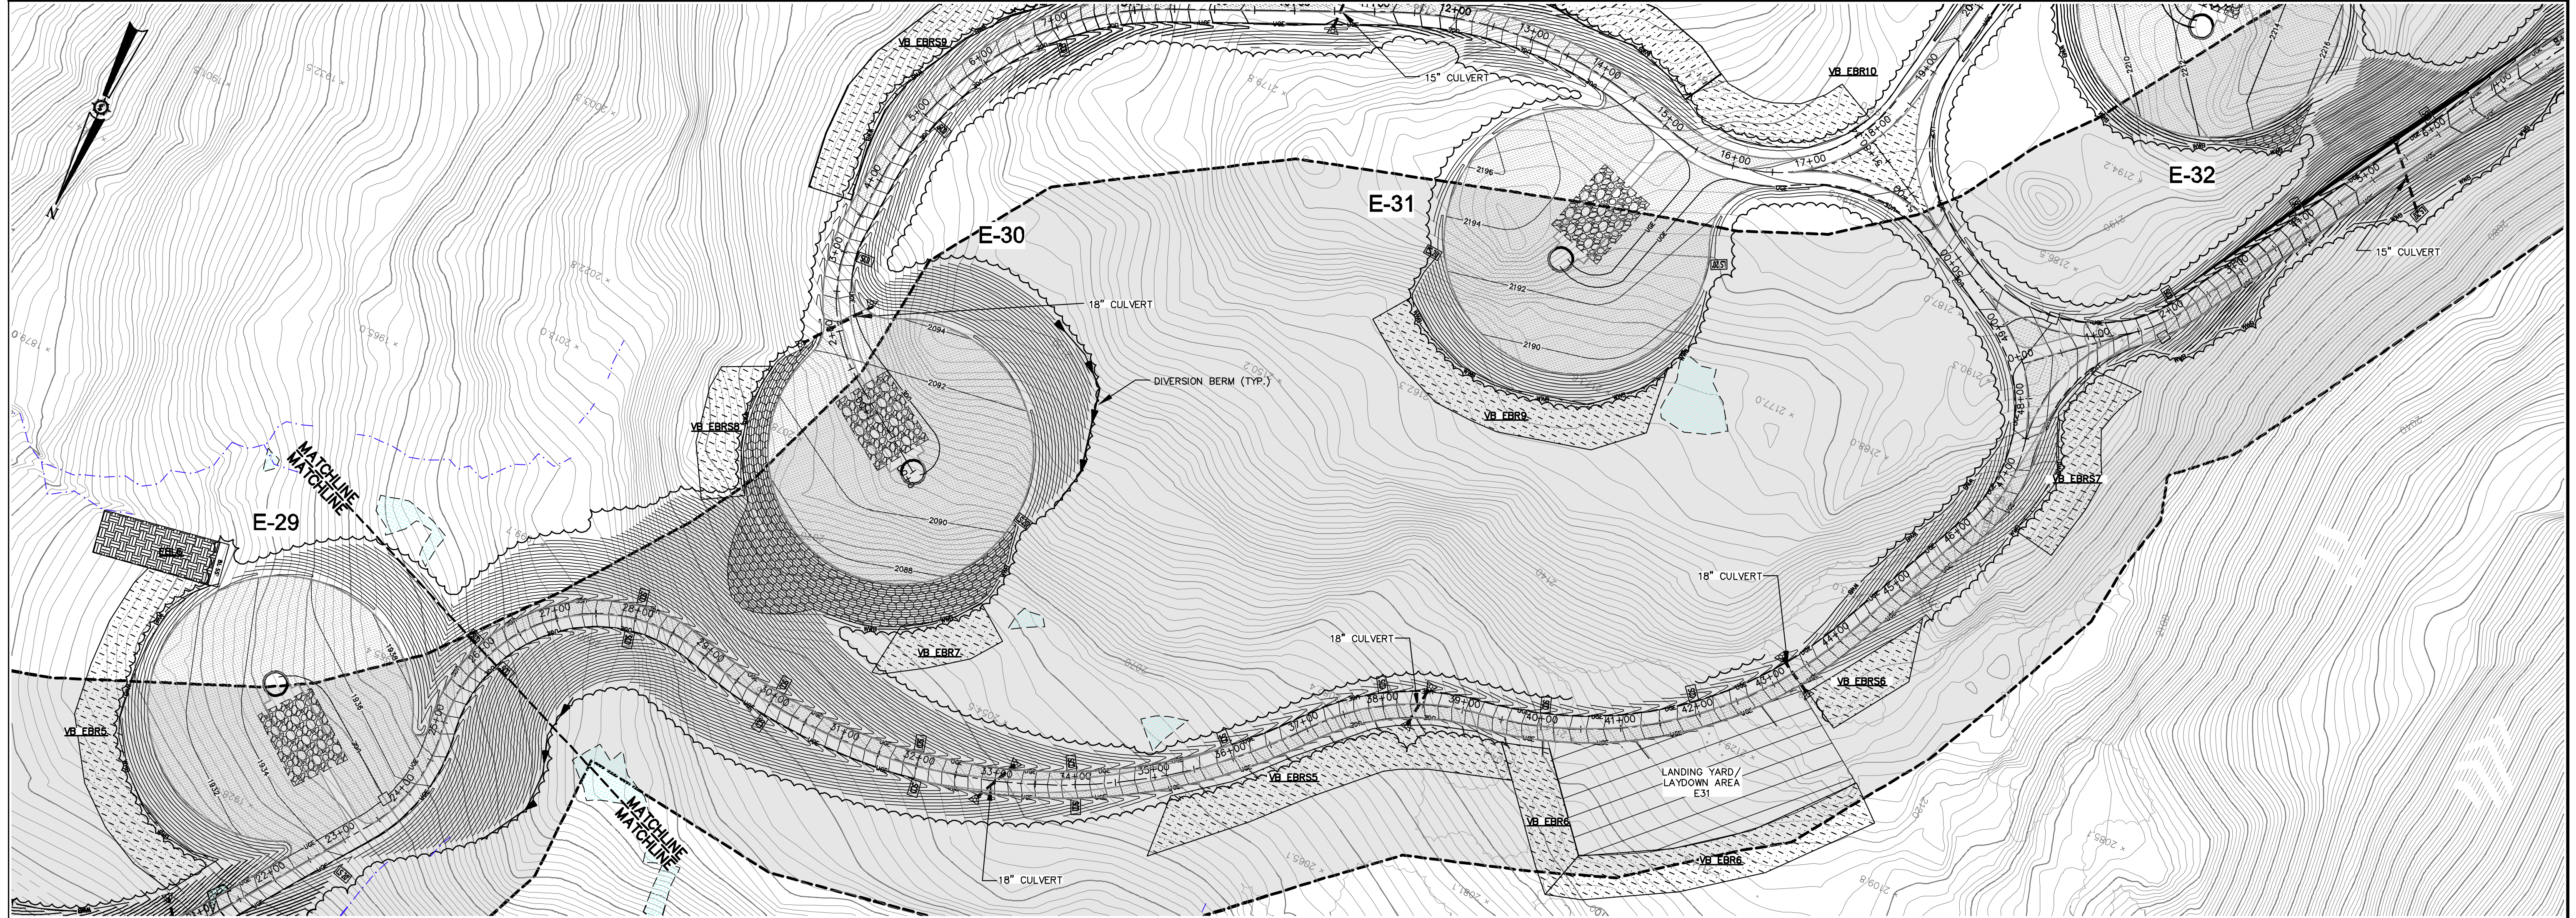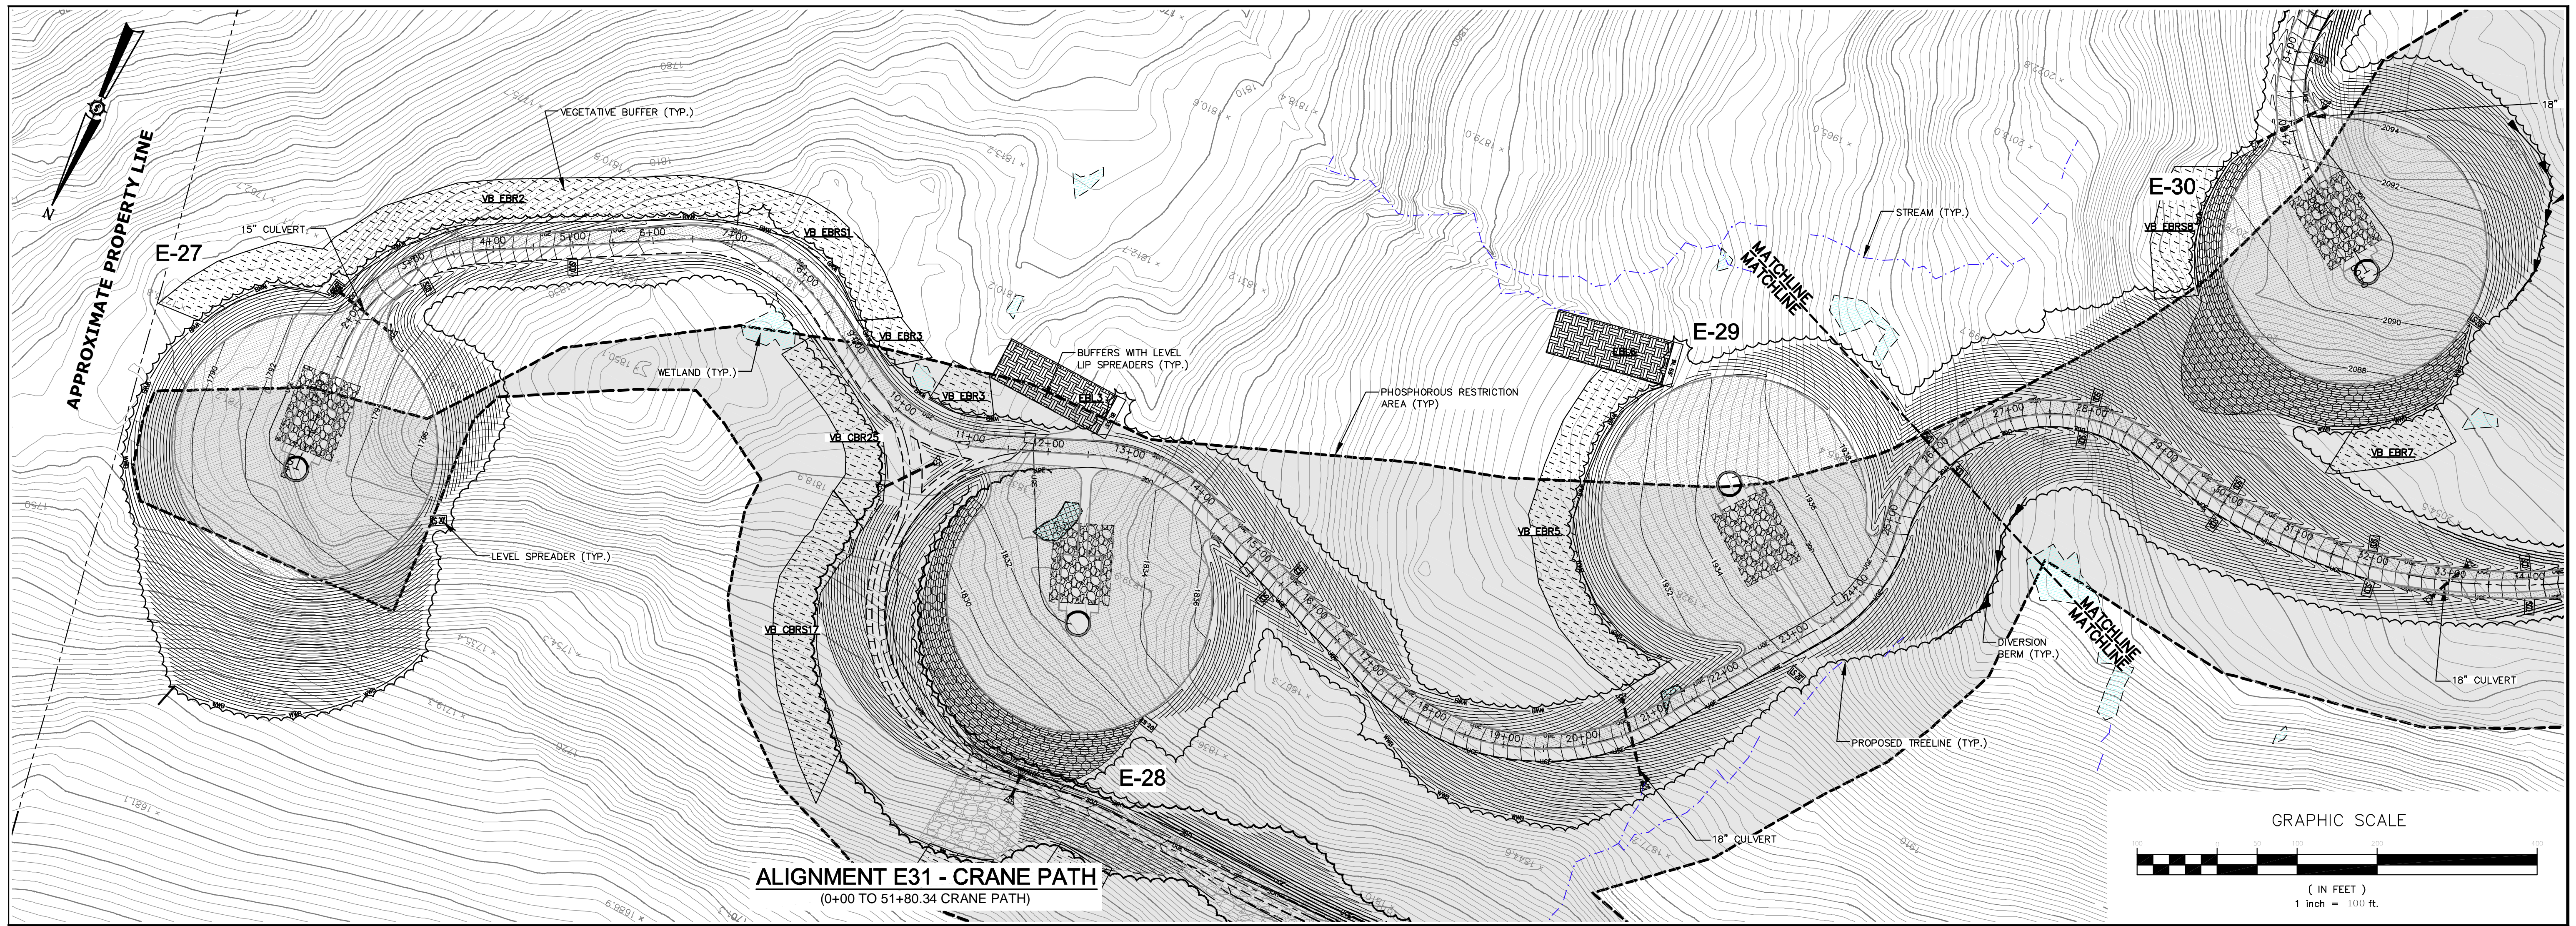


Rev. #	Drawn By	Description	Date

Designed By	J.C.
Drawn By	J.C.
Date	12/11/2009
Scale	1"=100'
Approved	J.C.
Checked	J.C.

**HIGHLAND WIND PROJECT**  
**HIGHLAND WIND LLC**

Project Location  
HIGHLAND PLANTATION

Drawing Description  
**ALIGNMENT E-31 SEDIMENTATION & EROSION CONTROL PLANS**

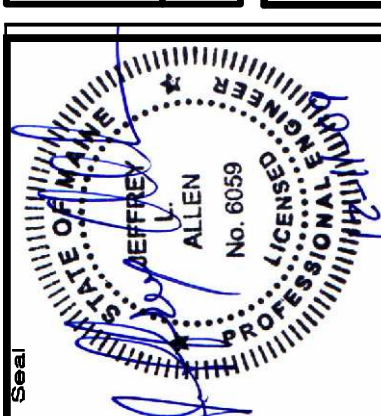

Project No. **66060E**



Engineer  
**SEWALL**  
AN INTEGRATED TEAM OF  
GEOSPATIAL ENGINEERING,  
SURVEYING AND NATURAL  
RESOURCE CONSULTANTS  
JAMES W. SEWALL COMPANY, Since 1880  
SEWALL.COM 800 688 7402

Phase  
**PERMIT**

Sheet No.  
**C-601**

**NOT FOR CONSTRUCTION**



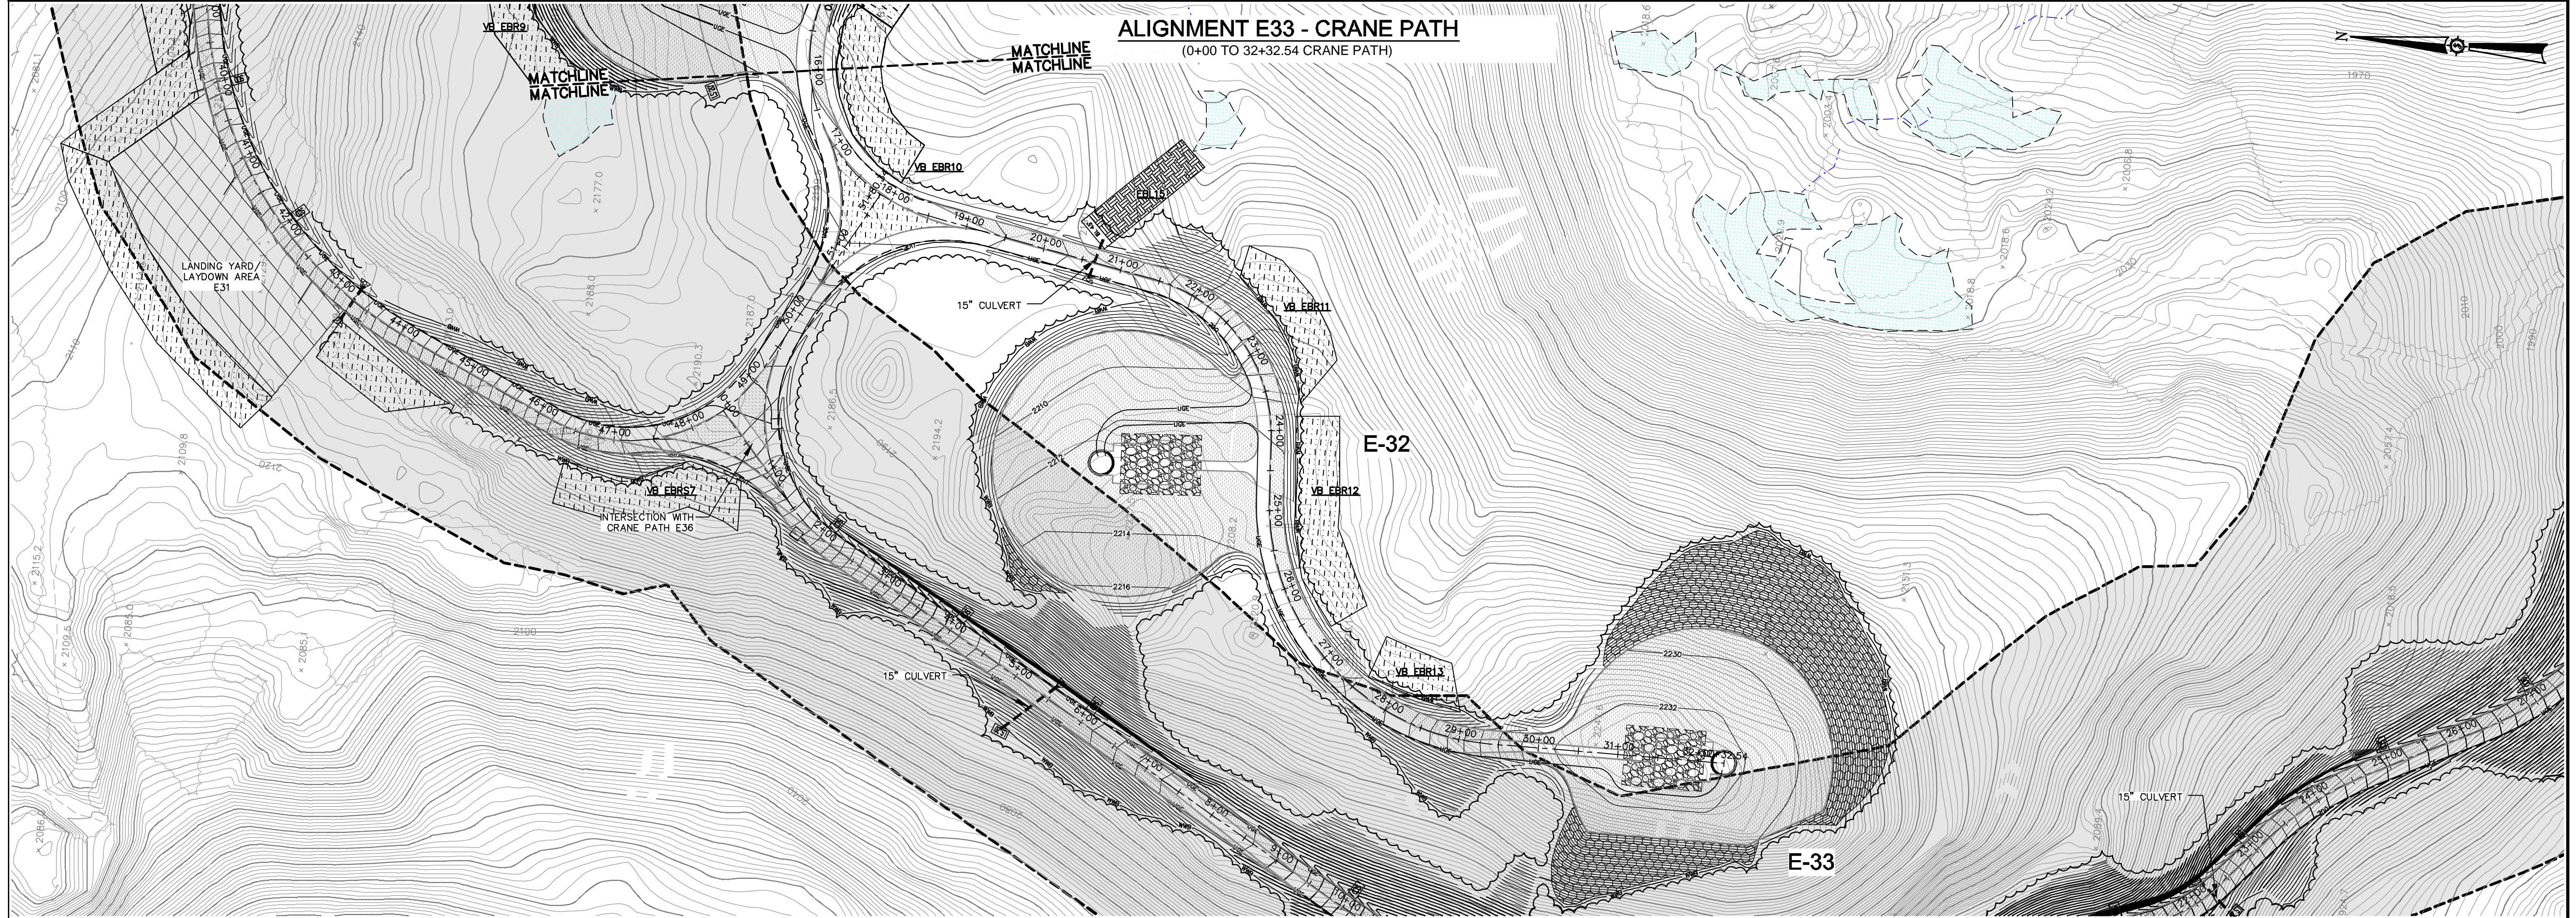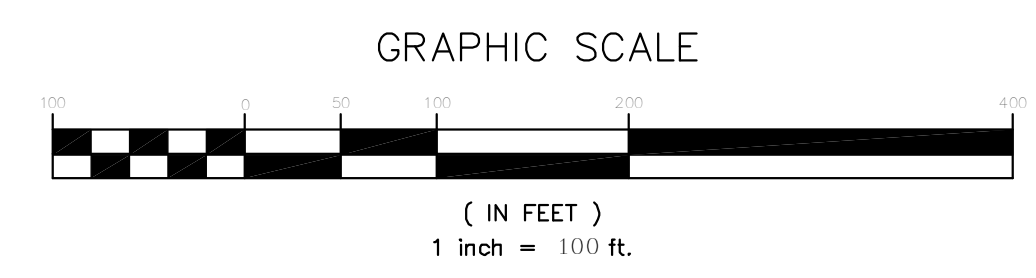


Rev. #	Drawn By	Description	Date

Designed By	JLA	Drawn By	JLA
Date	12/11/2009	Scale	1"=100'
Approved	JLA	Checked	JLA

**HIGHLAND WIND PROJECT  
HIGHLAND WIND LLC**

Project Location  
HIGHLAND PLANTATION

Drawing Description  
**ALIGNMENT E-33 SEDIMENTATION & EROSION CONTROL PLANS**

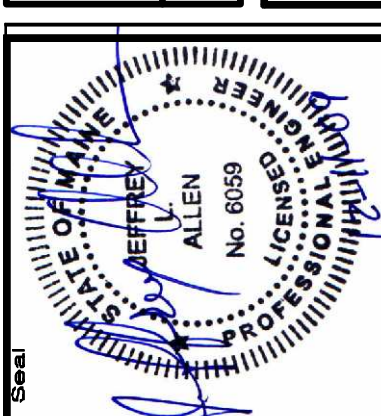

Project No. **66060E**



Engineer  
**SEWALL**  
AN INTEGRATED TEAM OF  
GEOSPATIAL ENGINEERING,  
SURVEYING AND NATURAL  
RESOURCE CONSULTANTS  
JAMES W. SEWALL COMPANY Since 1880  
SEWALL.COM 800.686.4402

Phase  
**PERMIT**


Sheet No.  
**C-602**

**NOT FOR CONSTRUCTION**



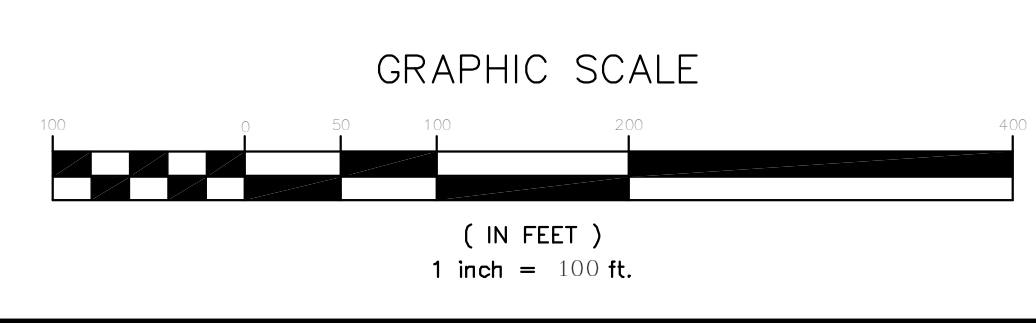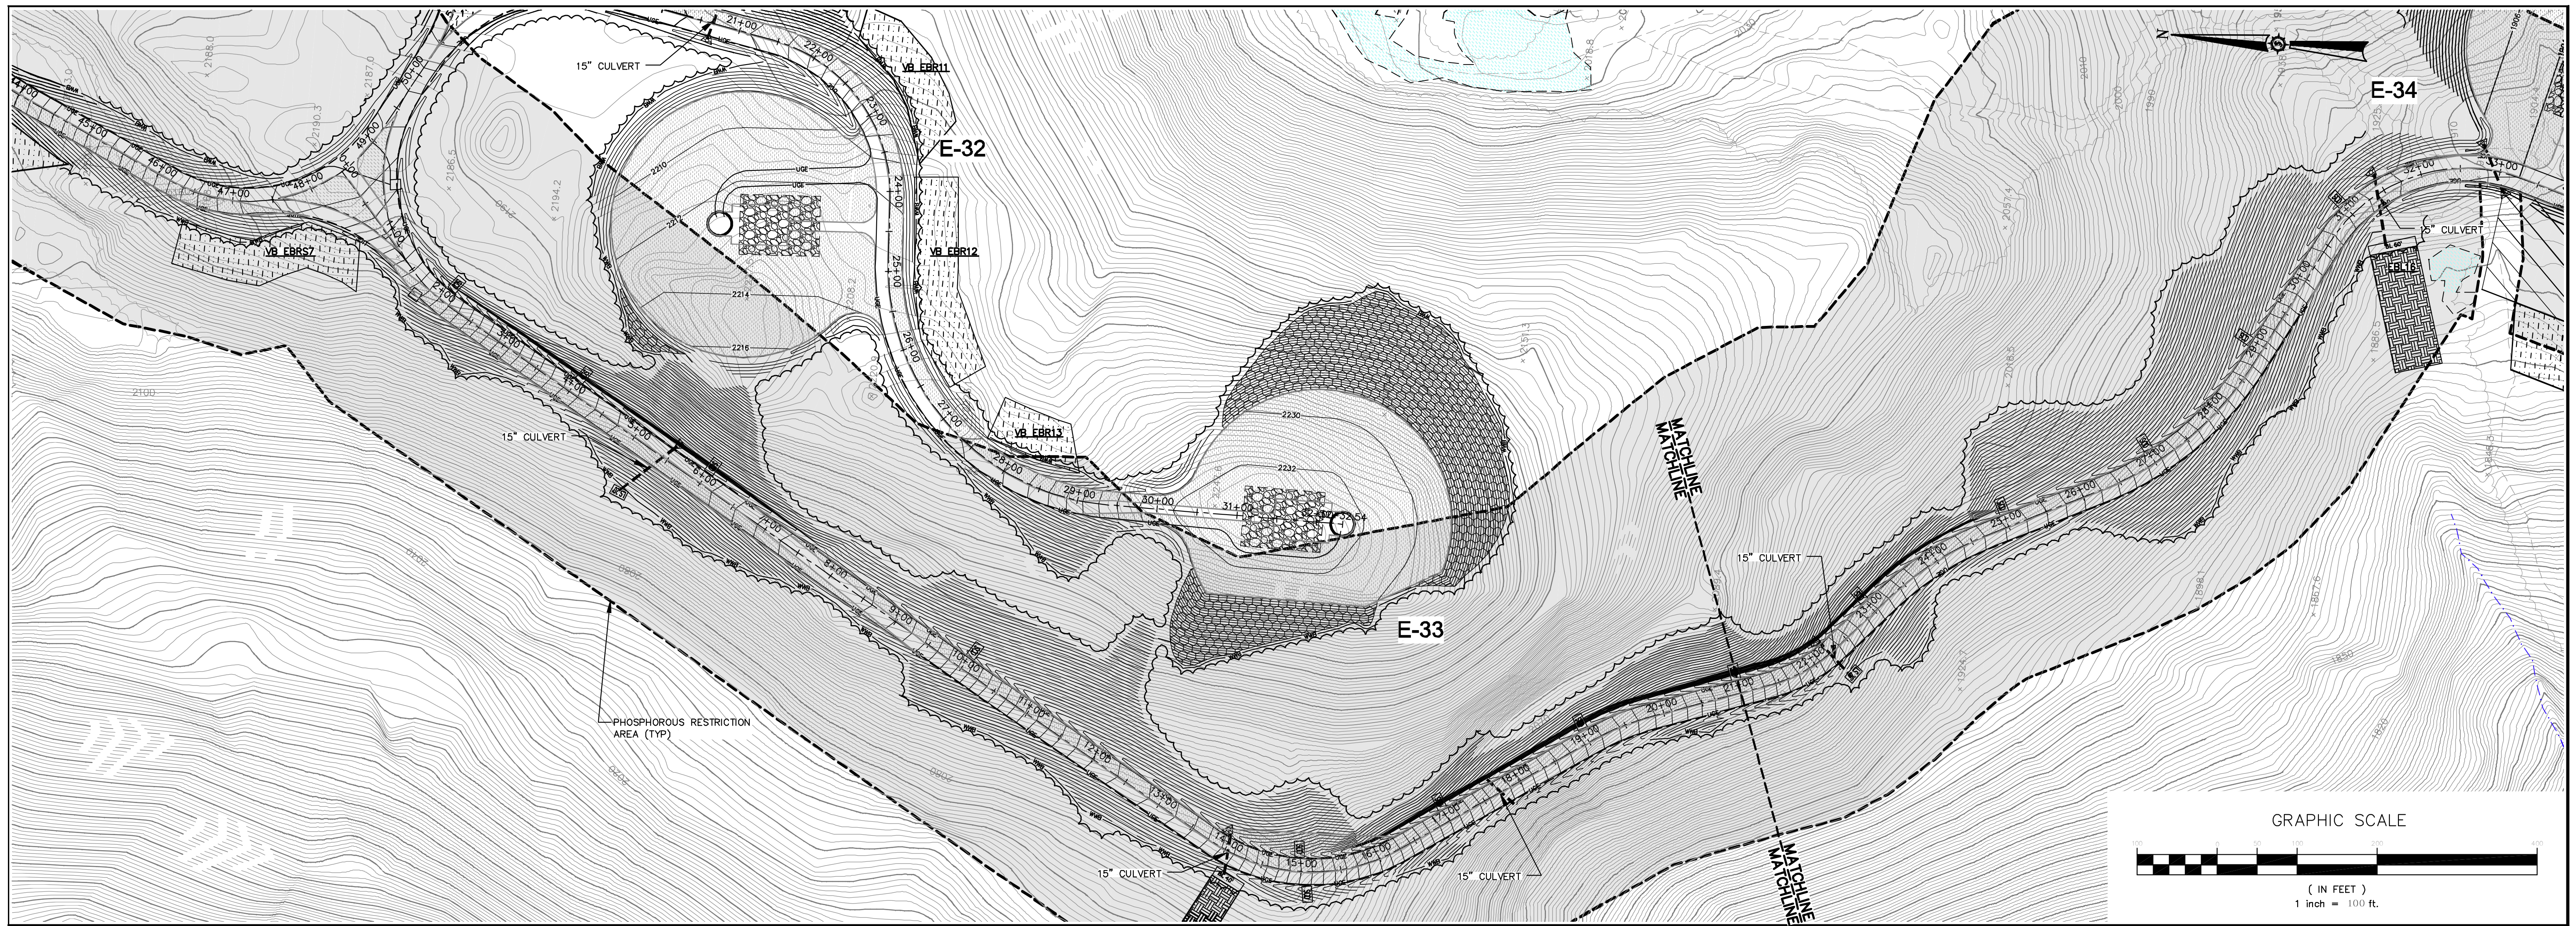

**ALIGNMENT E36 - CRANE PATH**  
(0+00 TO 43+00 CRANE PATH)

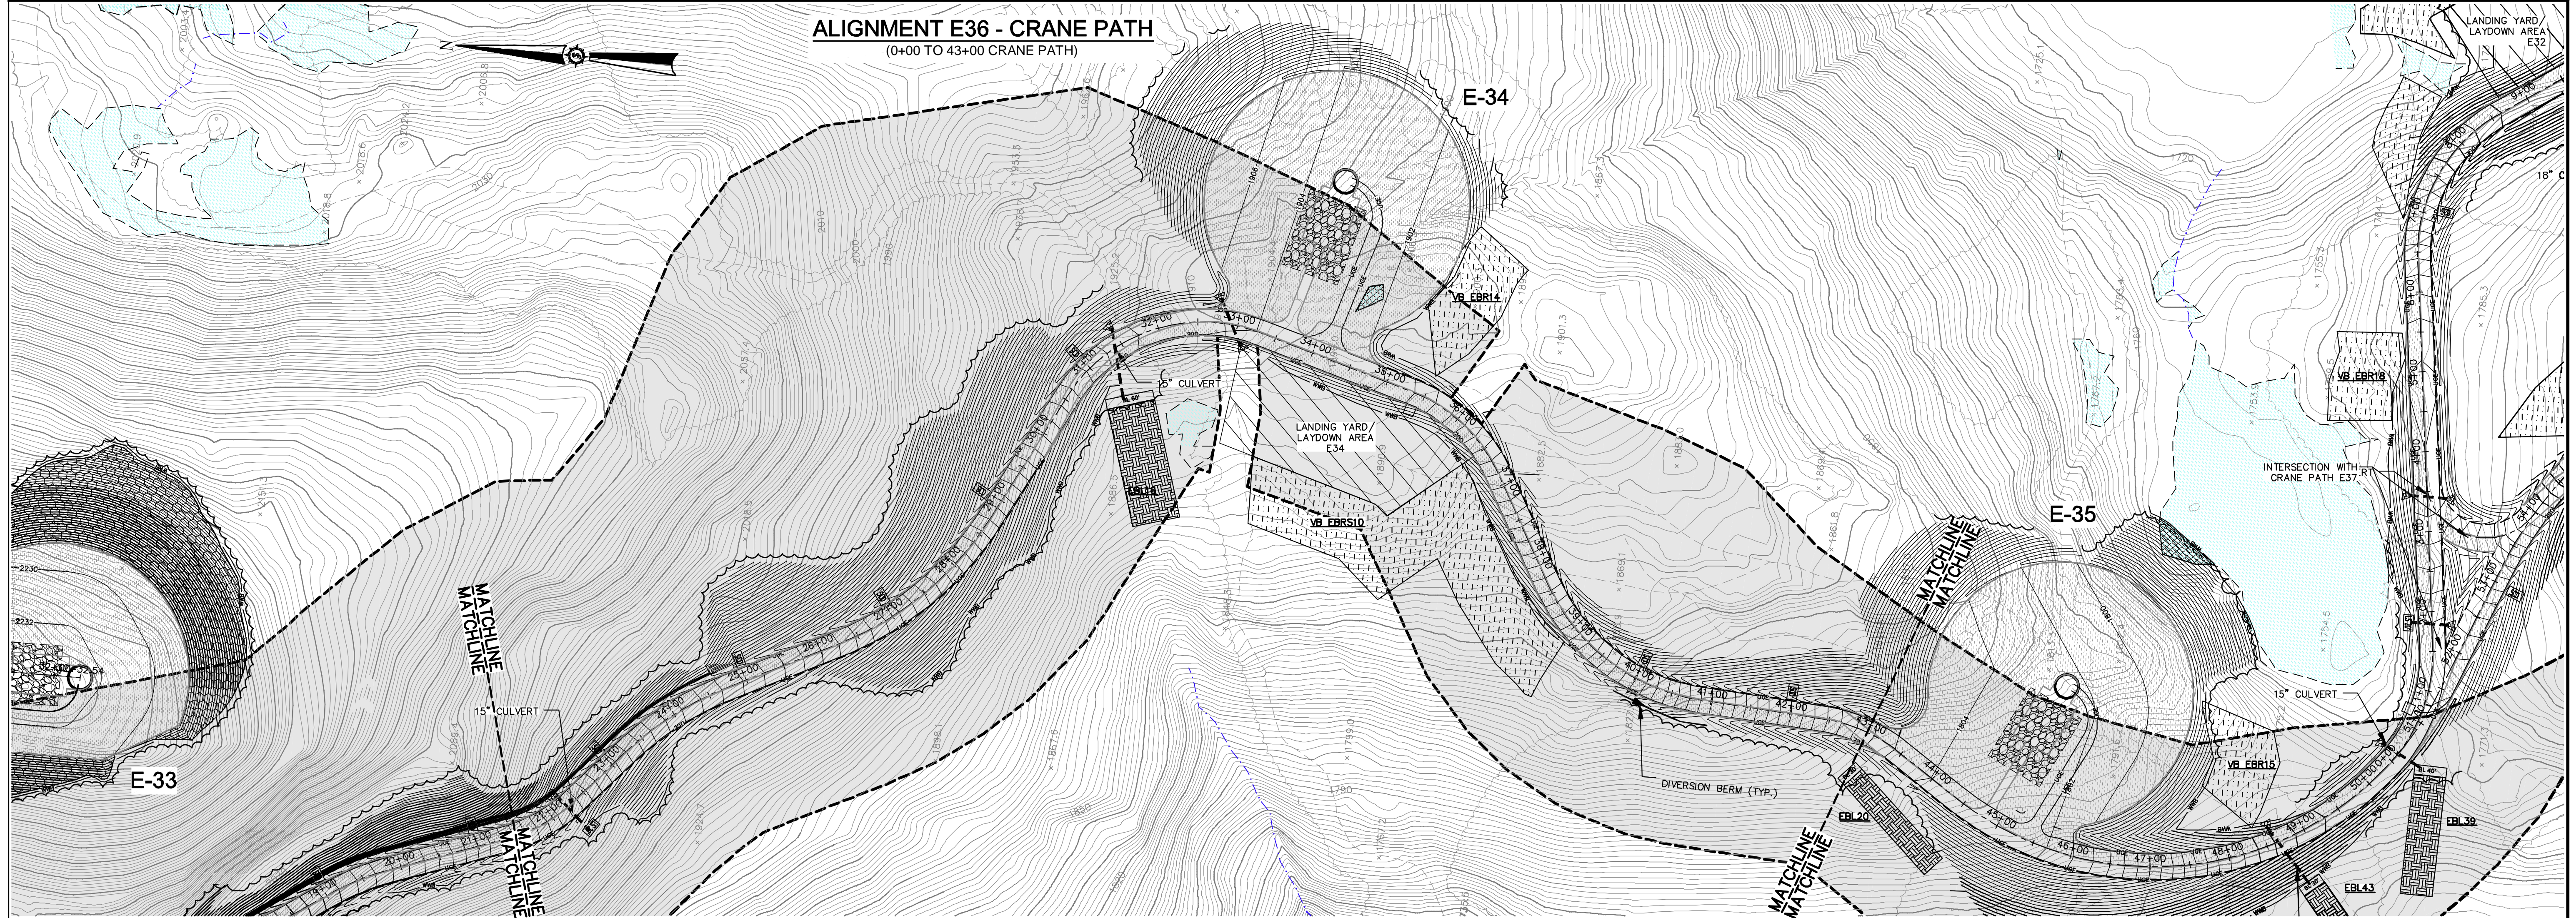


Rev. #	Drawn By	Description	Date

Designed By	JCA	Drawn By	JCA
Date	12/11/2009	Scale	1"=100'
Checked	JCA	Approved	JCA

**HIGHLAND WIND PROJECT**  
**HIGHLAND WIND LLC**

Project Location  
HIGHLAND PLANTATION

Drawing Description  
**ALIGNMENT E-36 SEDIMENTATION & EROSION CONTROL PLANS**

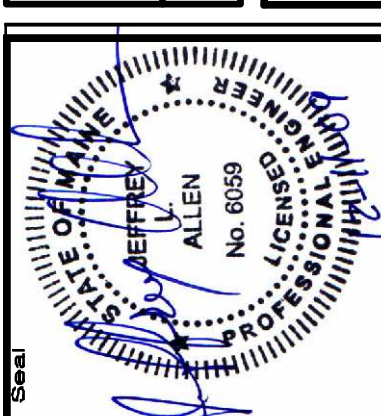

Project No. **66060E**


Engineer  
**SEWALL**  
AN INTEGRATED TEAM OF  
GEOSPATIAL ENGINEERING,  
SURVEYING AND NATURAL  
RESOURCE CONSULTANTS  
JAMES W. SEWALL COMPANY, Since 1880  
800.686.4402  
SEWALL.COM

Phase  
**PERMIT**



Sheet No.  
**C-603**

**NOT FOR CONSTRUCTION**



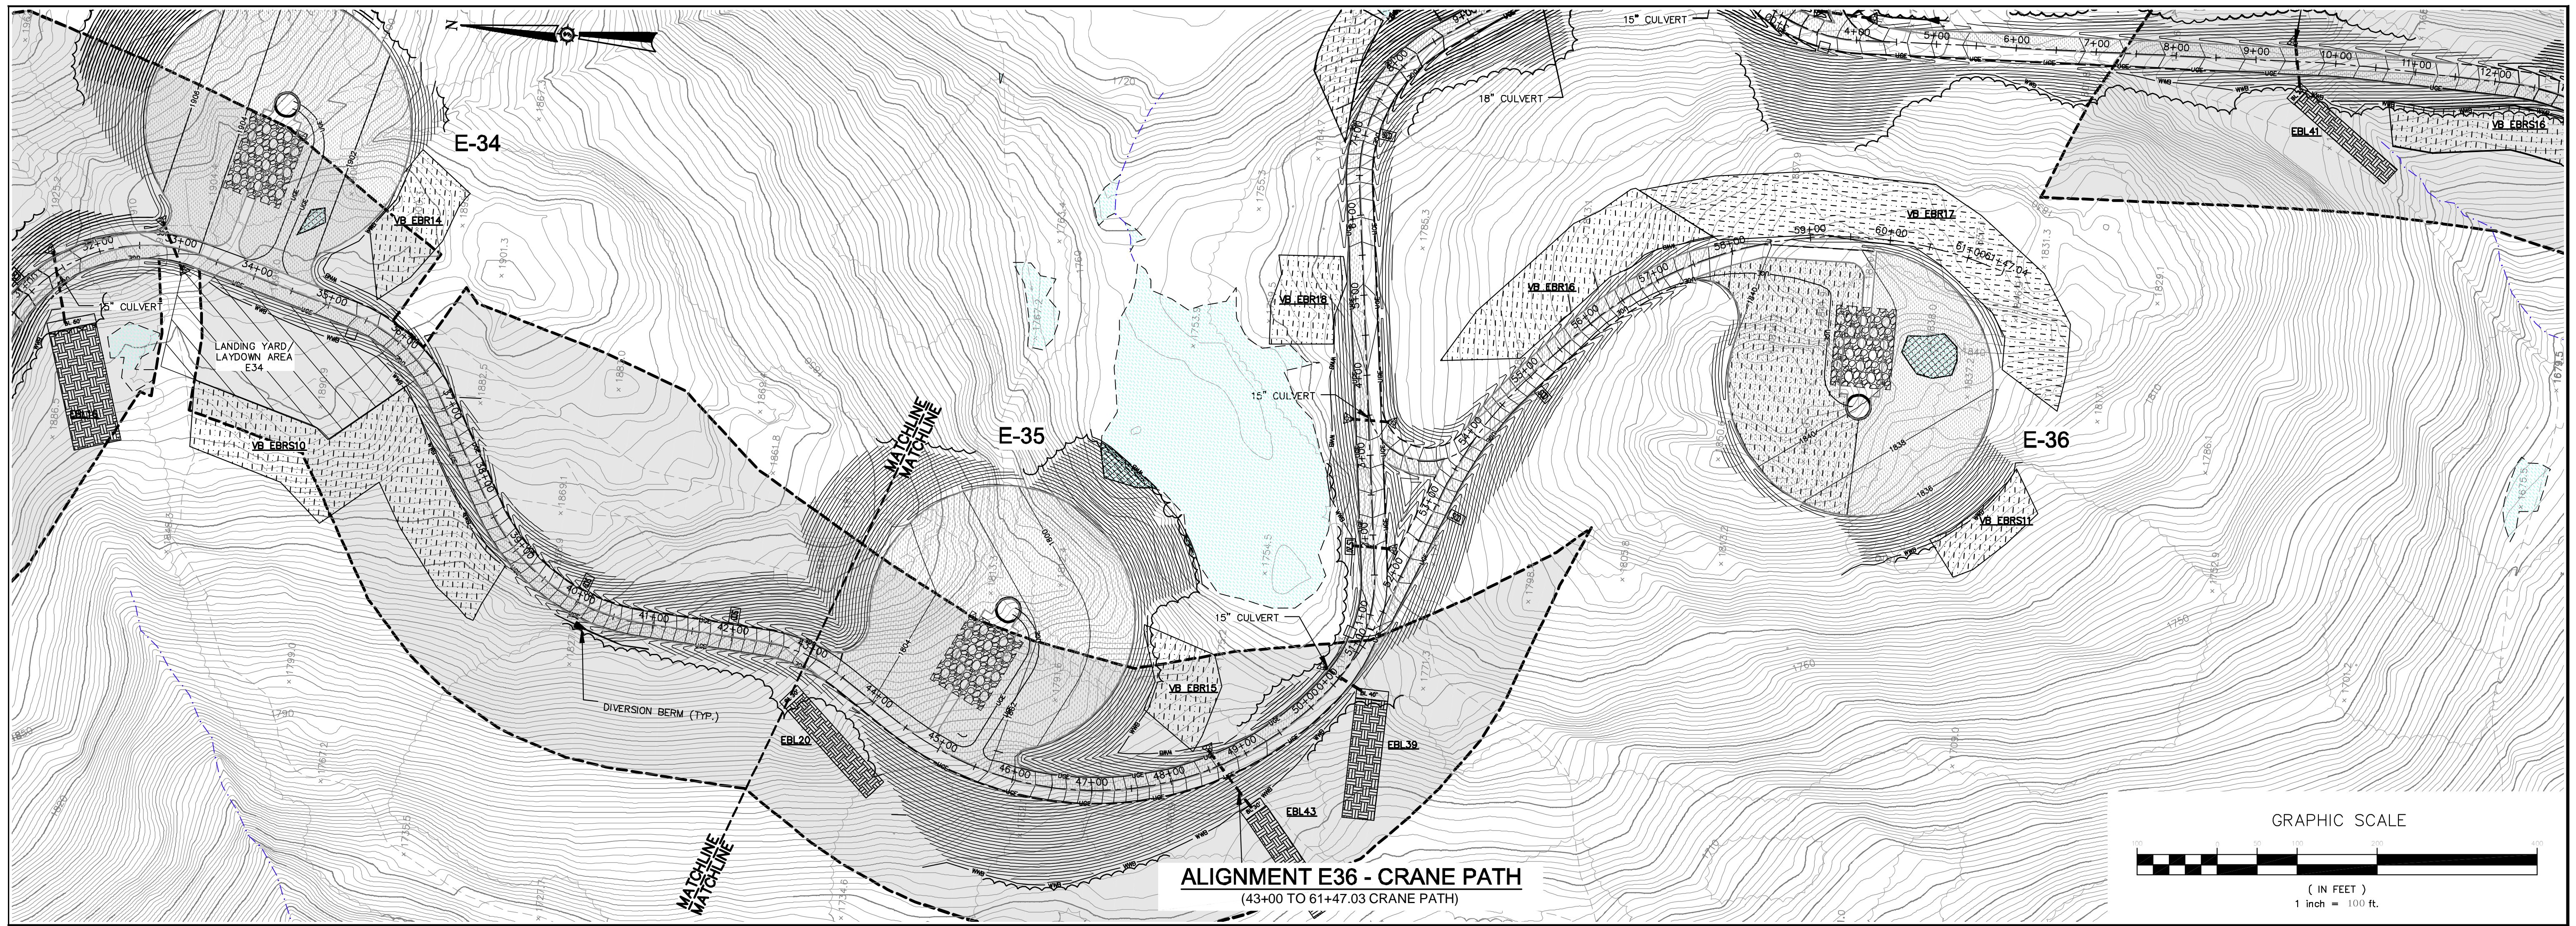

**ALIGNMENT E36 - CRANE PATH**  
(43+00 TO 61+47.03 CRANE PATH)

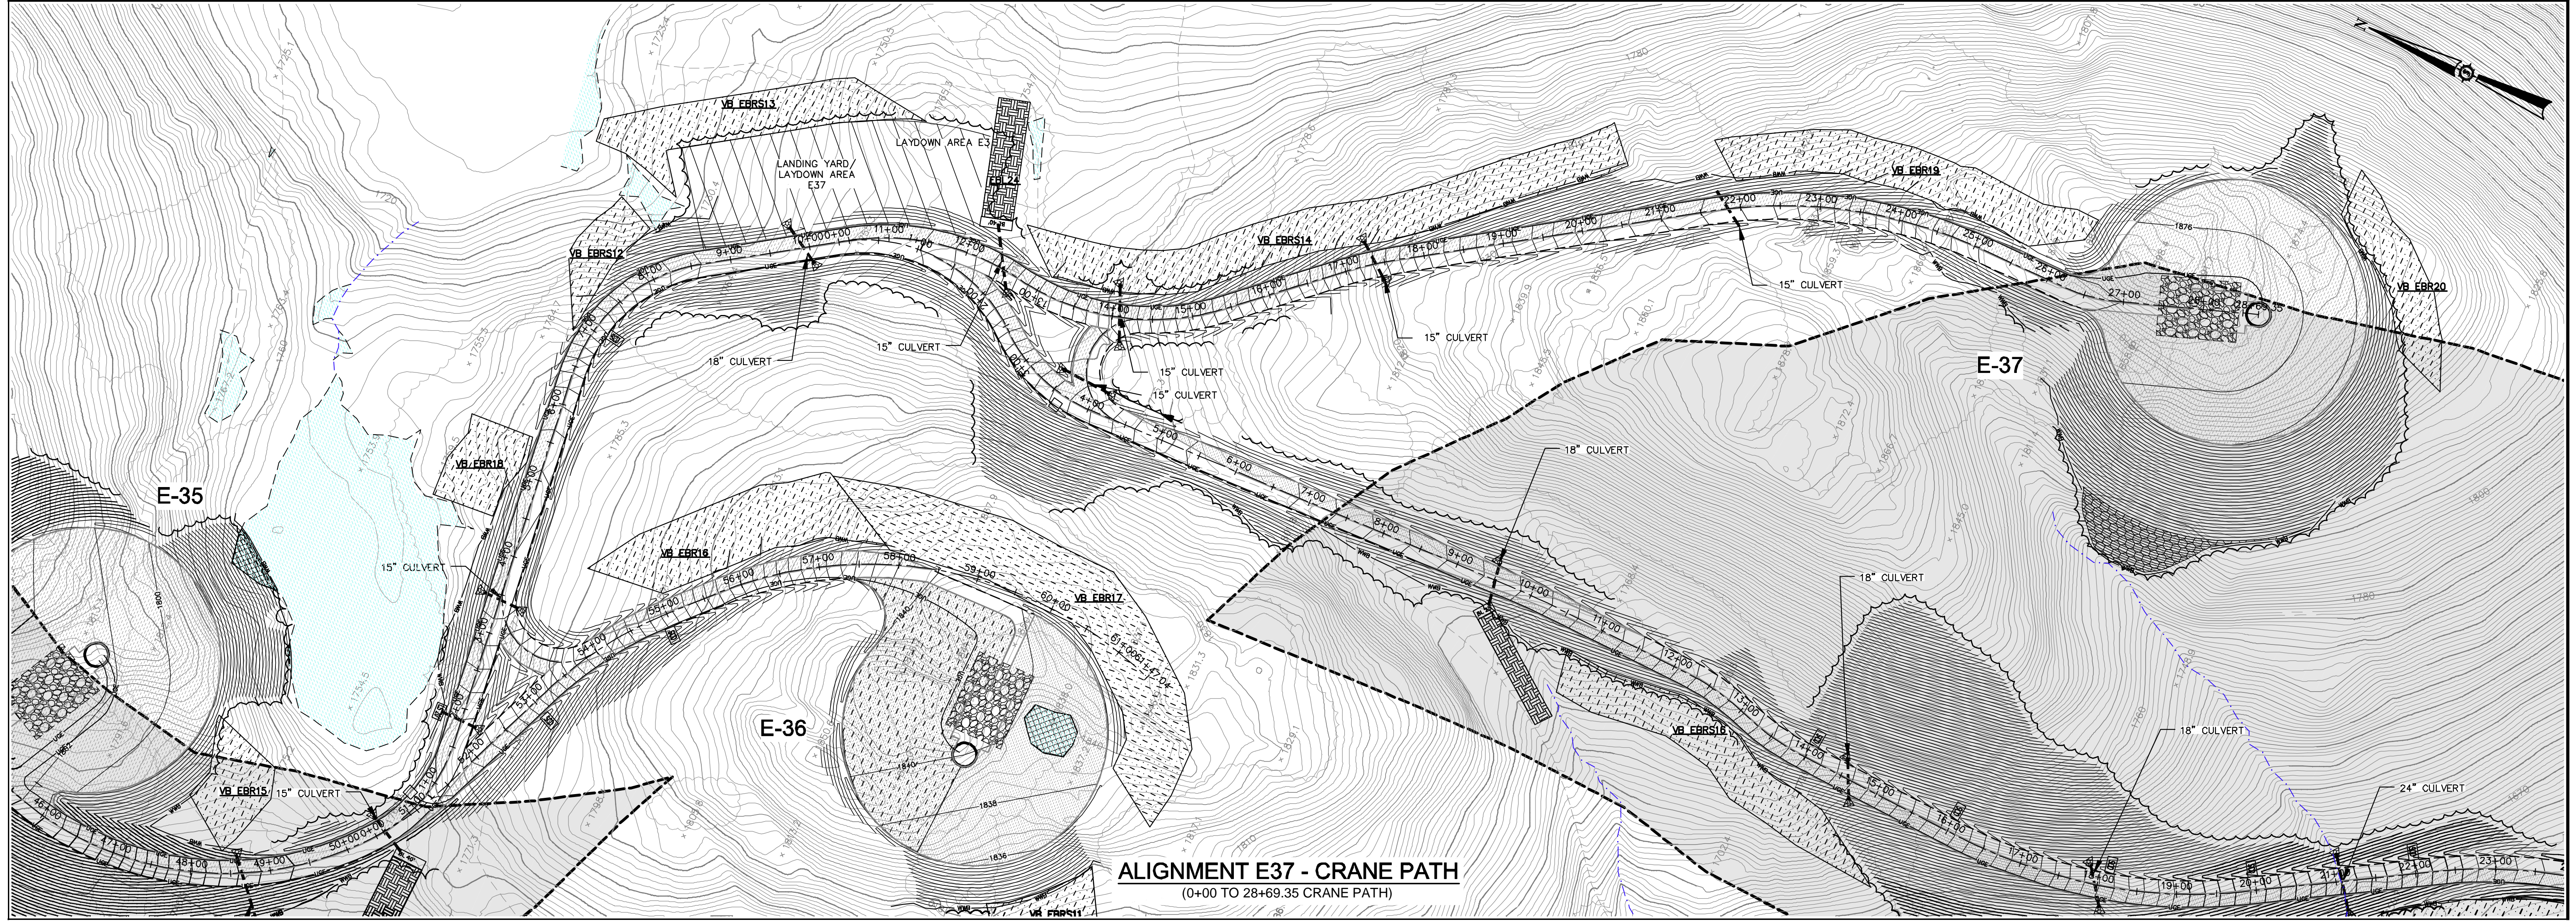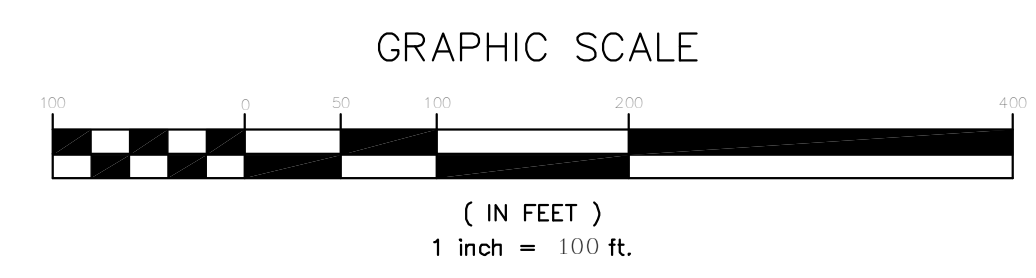


**ALIGNMENT E37 - CRANE PATH**  
(0+00 TO 28+69.35 CRANE PATH)

Rev. #	Drawn By	Description	Date
	JLA		

Designed By	Drawn By
JLA	JLA
Date	Scale
12/11/2008	1"=100'
Approved	Checked
JLA	JLA

**HIGHLAND WIND PROJECT**  
**HIGHLAND WIND LLC**  
Project Location  
HIGHLAND PLANTATION  
Drawing Description  
**ALIGNMENT E-36, 37 SEDIMENTATION & EROSION CONTROL PLANS**

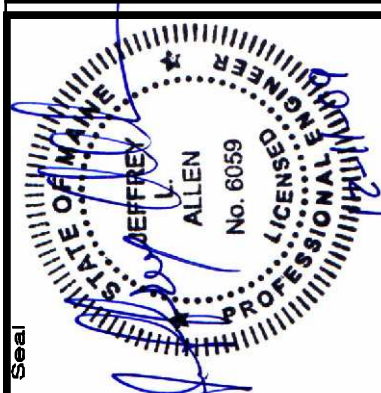

Project No. **66060E**  
Engineer  
**SEWALL**  
AN INTEGRATED TEAM OF  
GEOSPATIAL ENGINEERING,  
SURVEYING AND NATURAL  
RESOURCE CONSULTANTS  
JAMES W. SEWALL COMPANY (Since 1880)  
800 686 4402  
SEWALL.COM

Phase  
**PERMIT**

Sheet No.  
**C-604**

**NOT FOR CONSTRUCTION**