



ELEVATION A-A

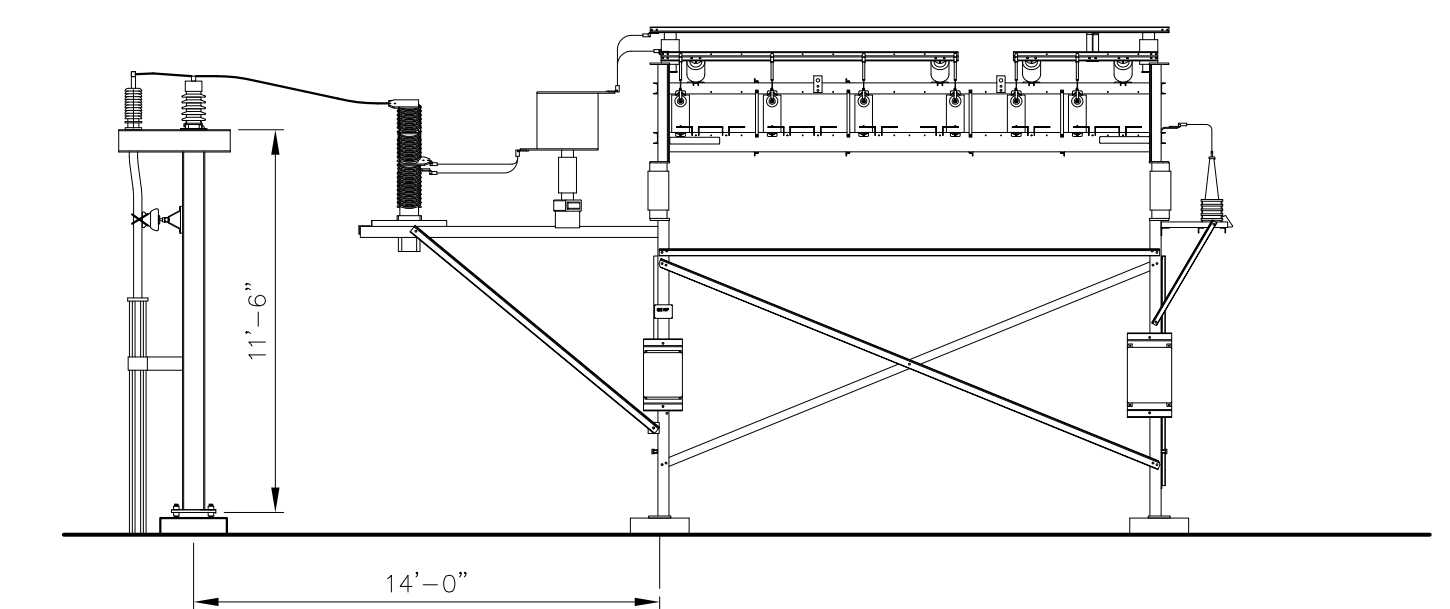

ELEVATION C-C

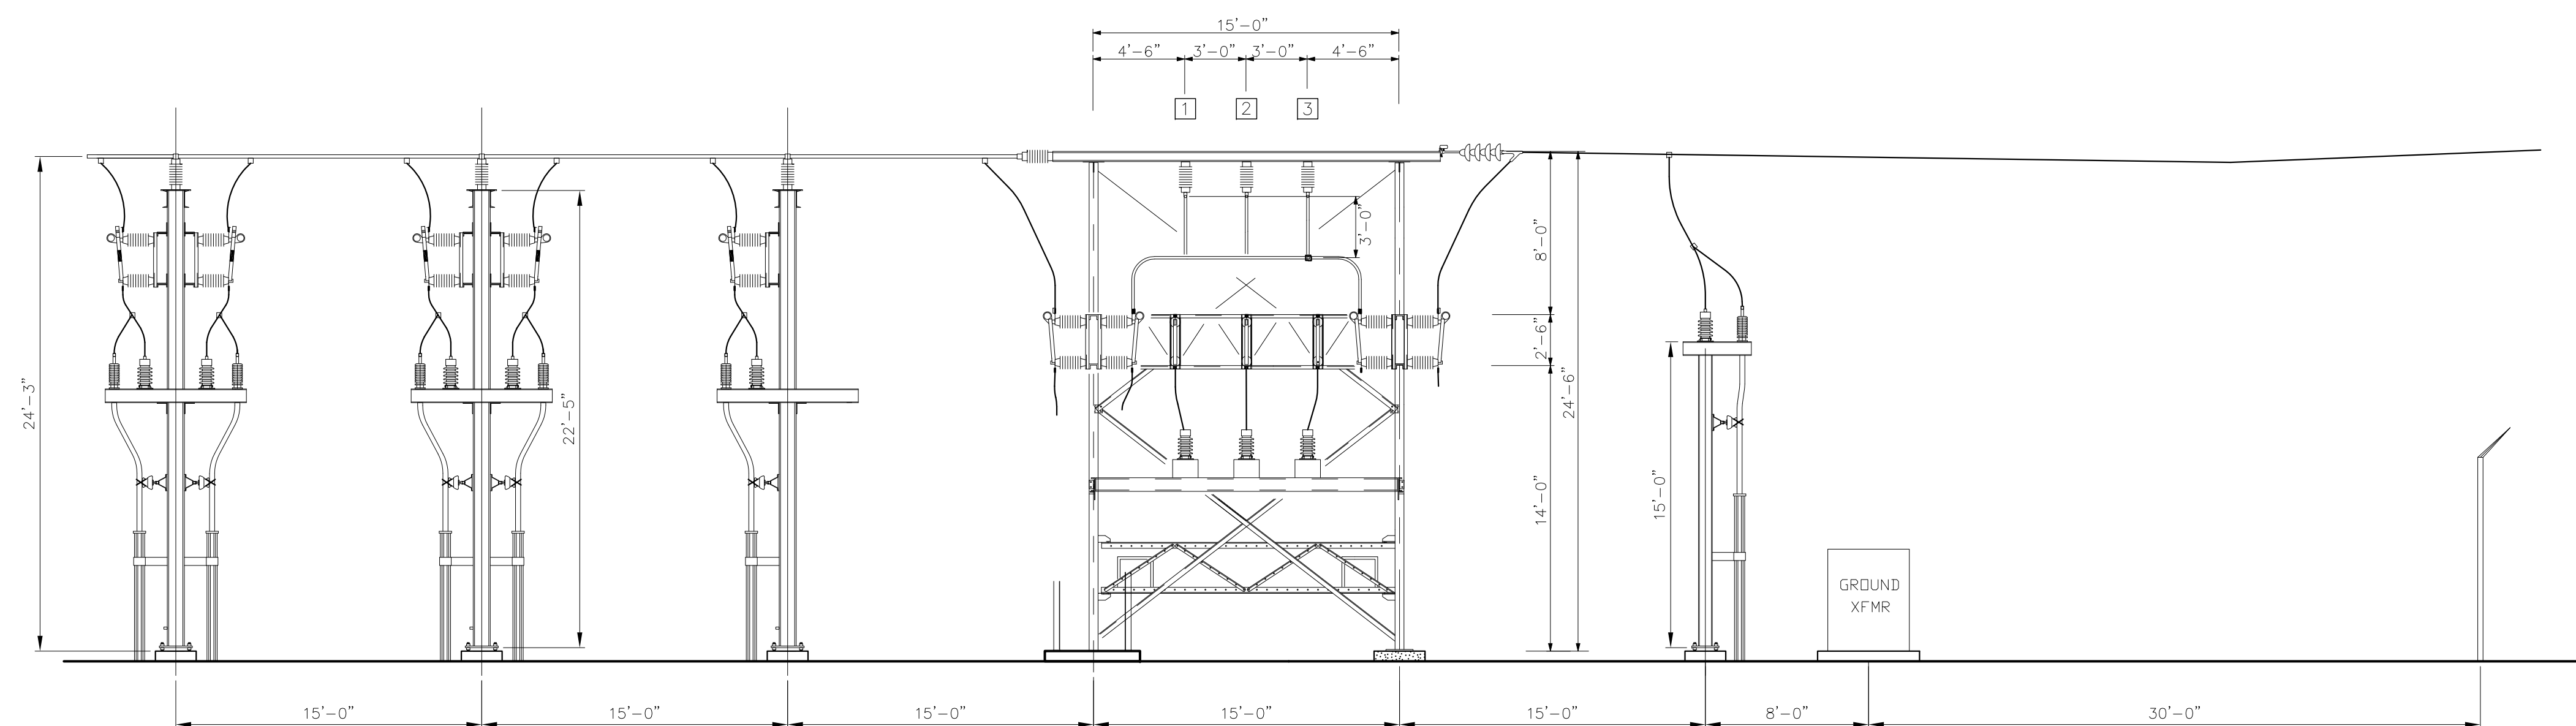


ELEVATION B-B

REV.	REVISION/ISSUE	DATE
A	PERMIT APPLICATION ONLY - NOT FOR CONSTRUCTION	11-22-10

**RLC**  
ENGINEERING  
18 Meadow Road  
P.O. Box 722  
Augusta, ME 04332  
Phone 207-621-1077

**HIGHLAND WIND PROJECT**  
HIGHLAND PLANTATION, MAINE  
COLLECTOR SUBSTATION SECTION AND  
ELEVATION VIEWS  
SHEET 1 OF 1

DRAWING #:  
E-602  
ENGIN'D BY:  
DPE  
DRAWN BY:  
NRM  
DATE:  
11-22-10

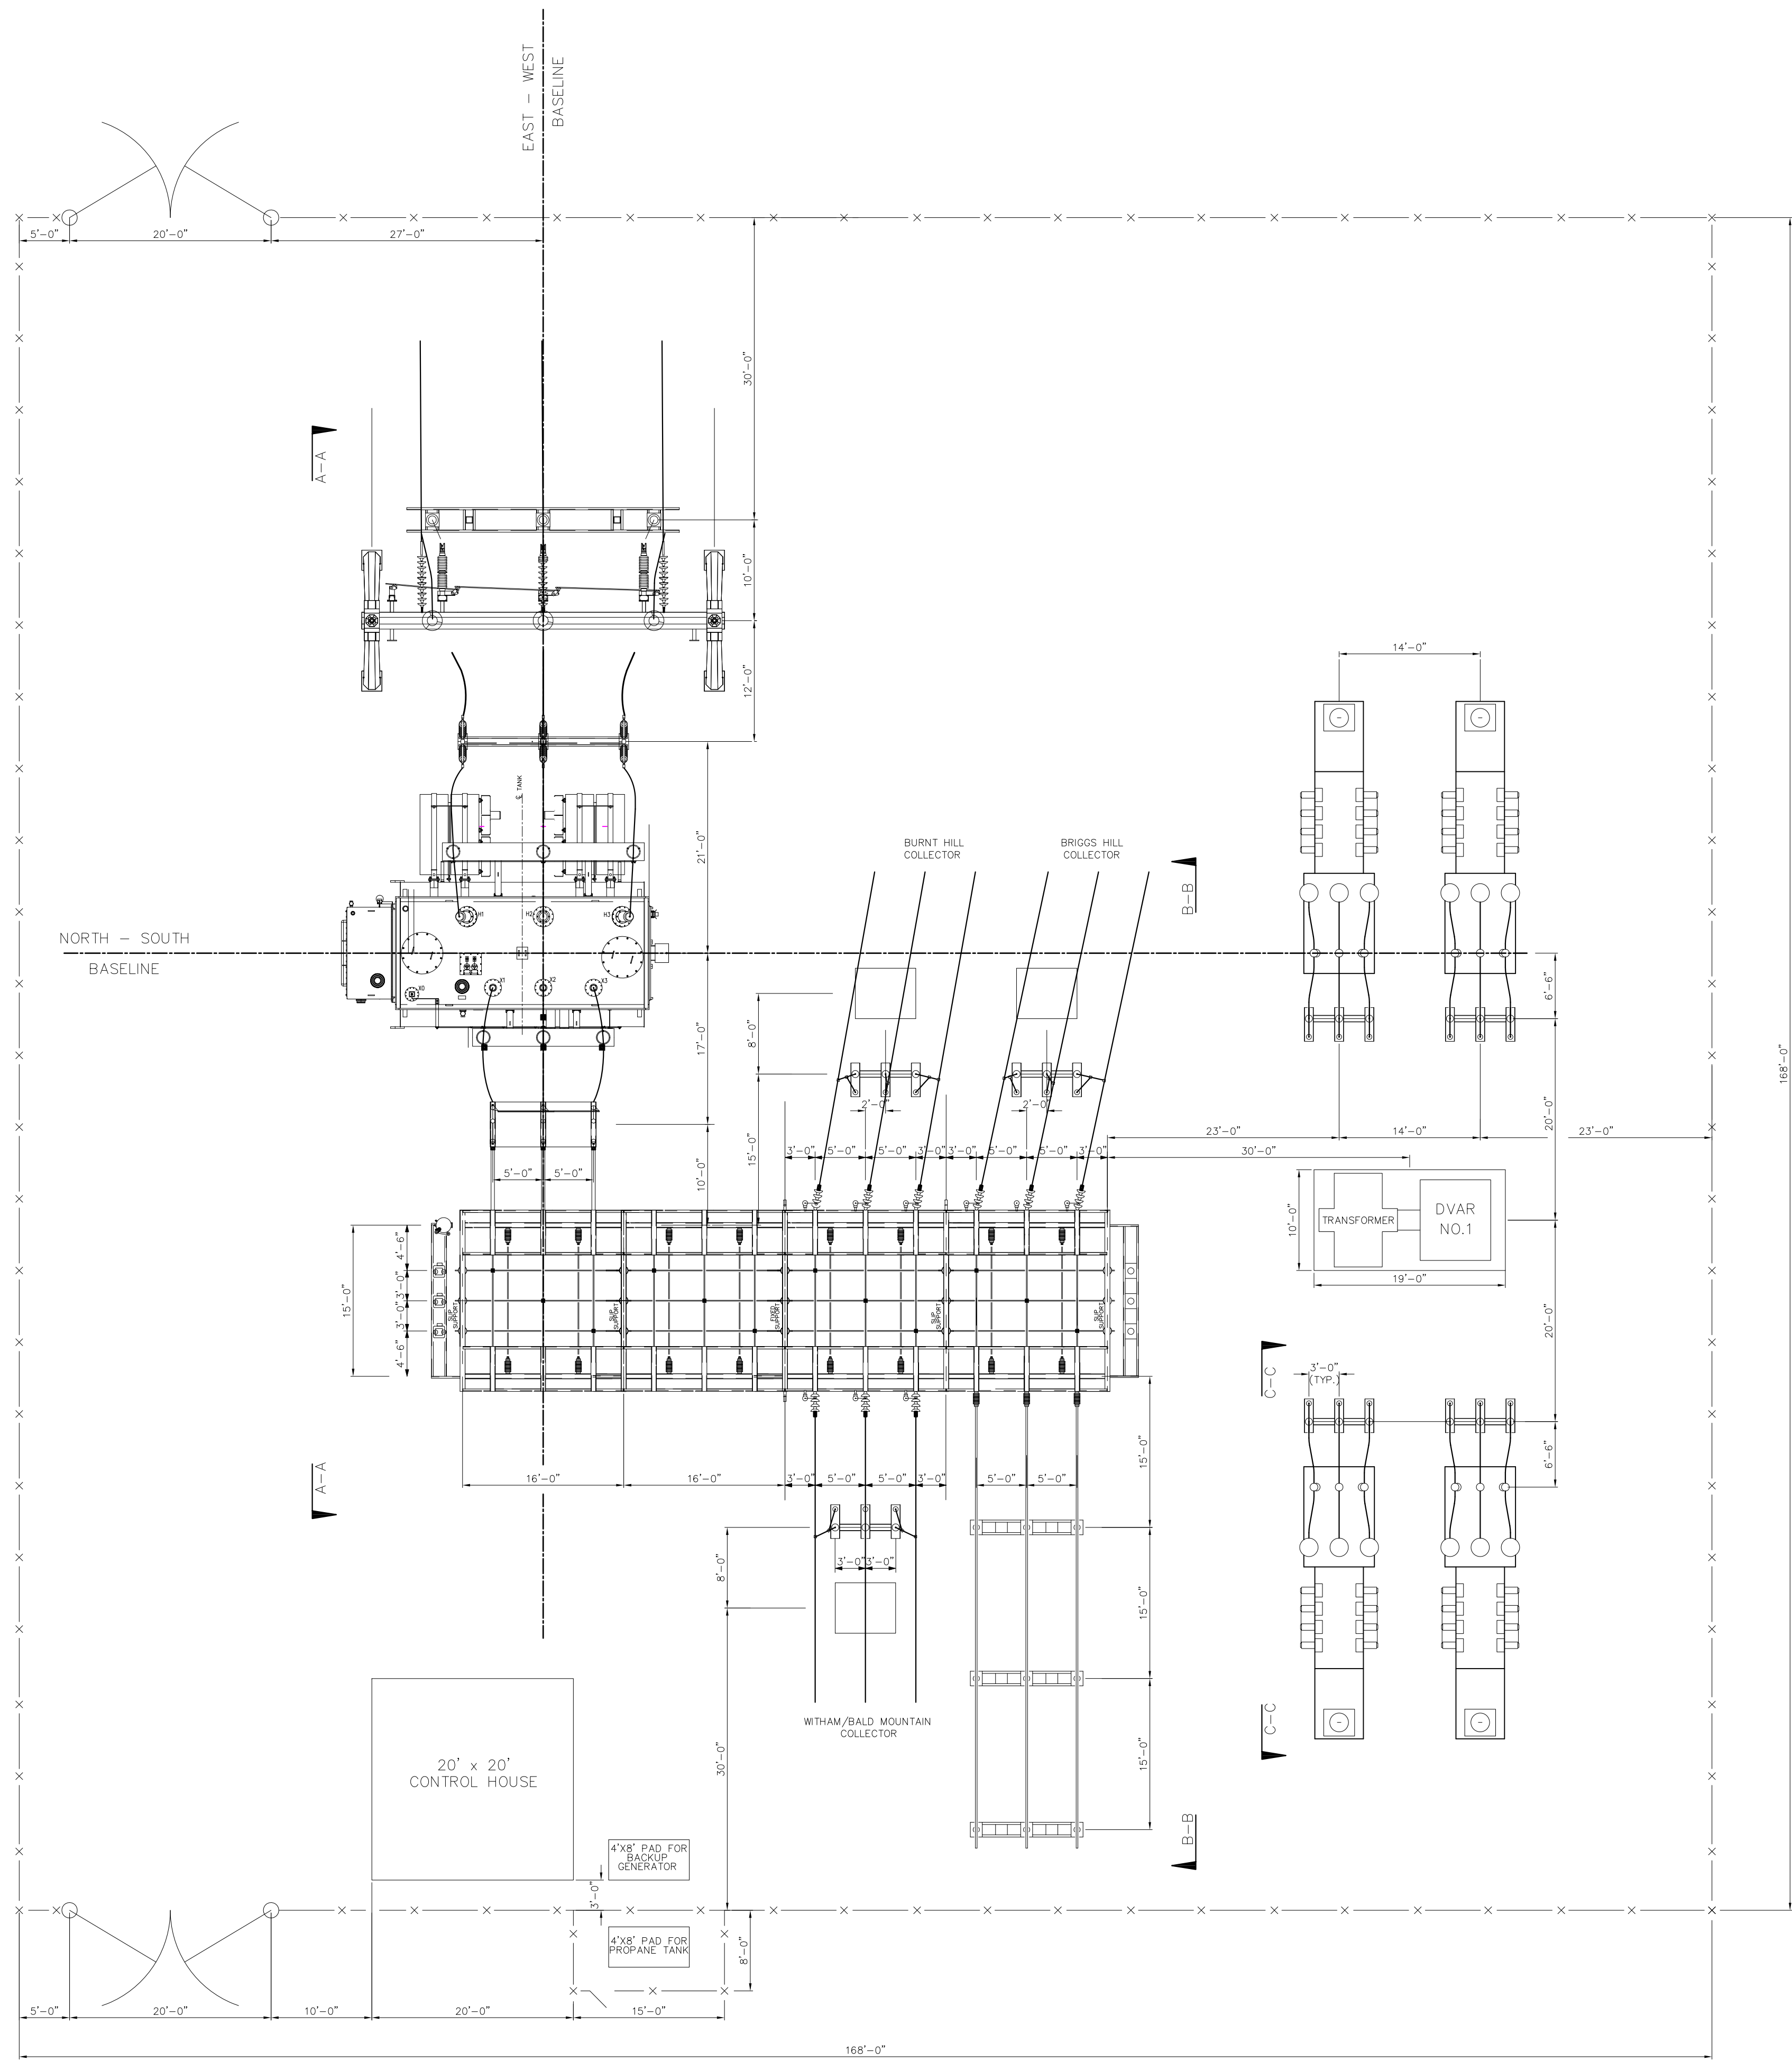

HIGHLAND WIND COLLECTOR SUBSTATION PLAN VIEW

REV.	REVISION/ISSUE	DATE
A	PERMIT APPLICATION ONLY - NOT FOR CONSTRUCTION	11-22-10

**RLC**  
ENGINEERING  
18 Meadow Road  
P.O. Box 722  
Augusta, ME 04332  
Phone 207-621-1077

**HIGHLAND WIND PROJECT**  
HIGHLAND PLANTATION, MAINE  
**COLLECTOR SUBSTATION GENERAL**  
**ARRANGEMENT PLAN**  
SHEET 1 OF 1

DRAWING #:	E-603
ENGINE'D BY:	DPE
DRAWN BY:	NRM
DATE:	11-22-10